

CENTRAL FAYETTE RESIDENTIAL DISTRICT


WEST FAYETTE RESIDENTIAL DISTRICT

**CENTRAL FAYETTE RESIDENTIAL SURVEY
POTENTIAL DISTRICTS BOUNDARY MAP**

KEY

- INVENTORY NUMBER
- CONTRIBUTING BUILDING
- NON-CONTRIBUTING BUILDING
- DISTRICT BOUNDARY

SCALE 1" = 200'

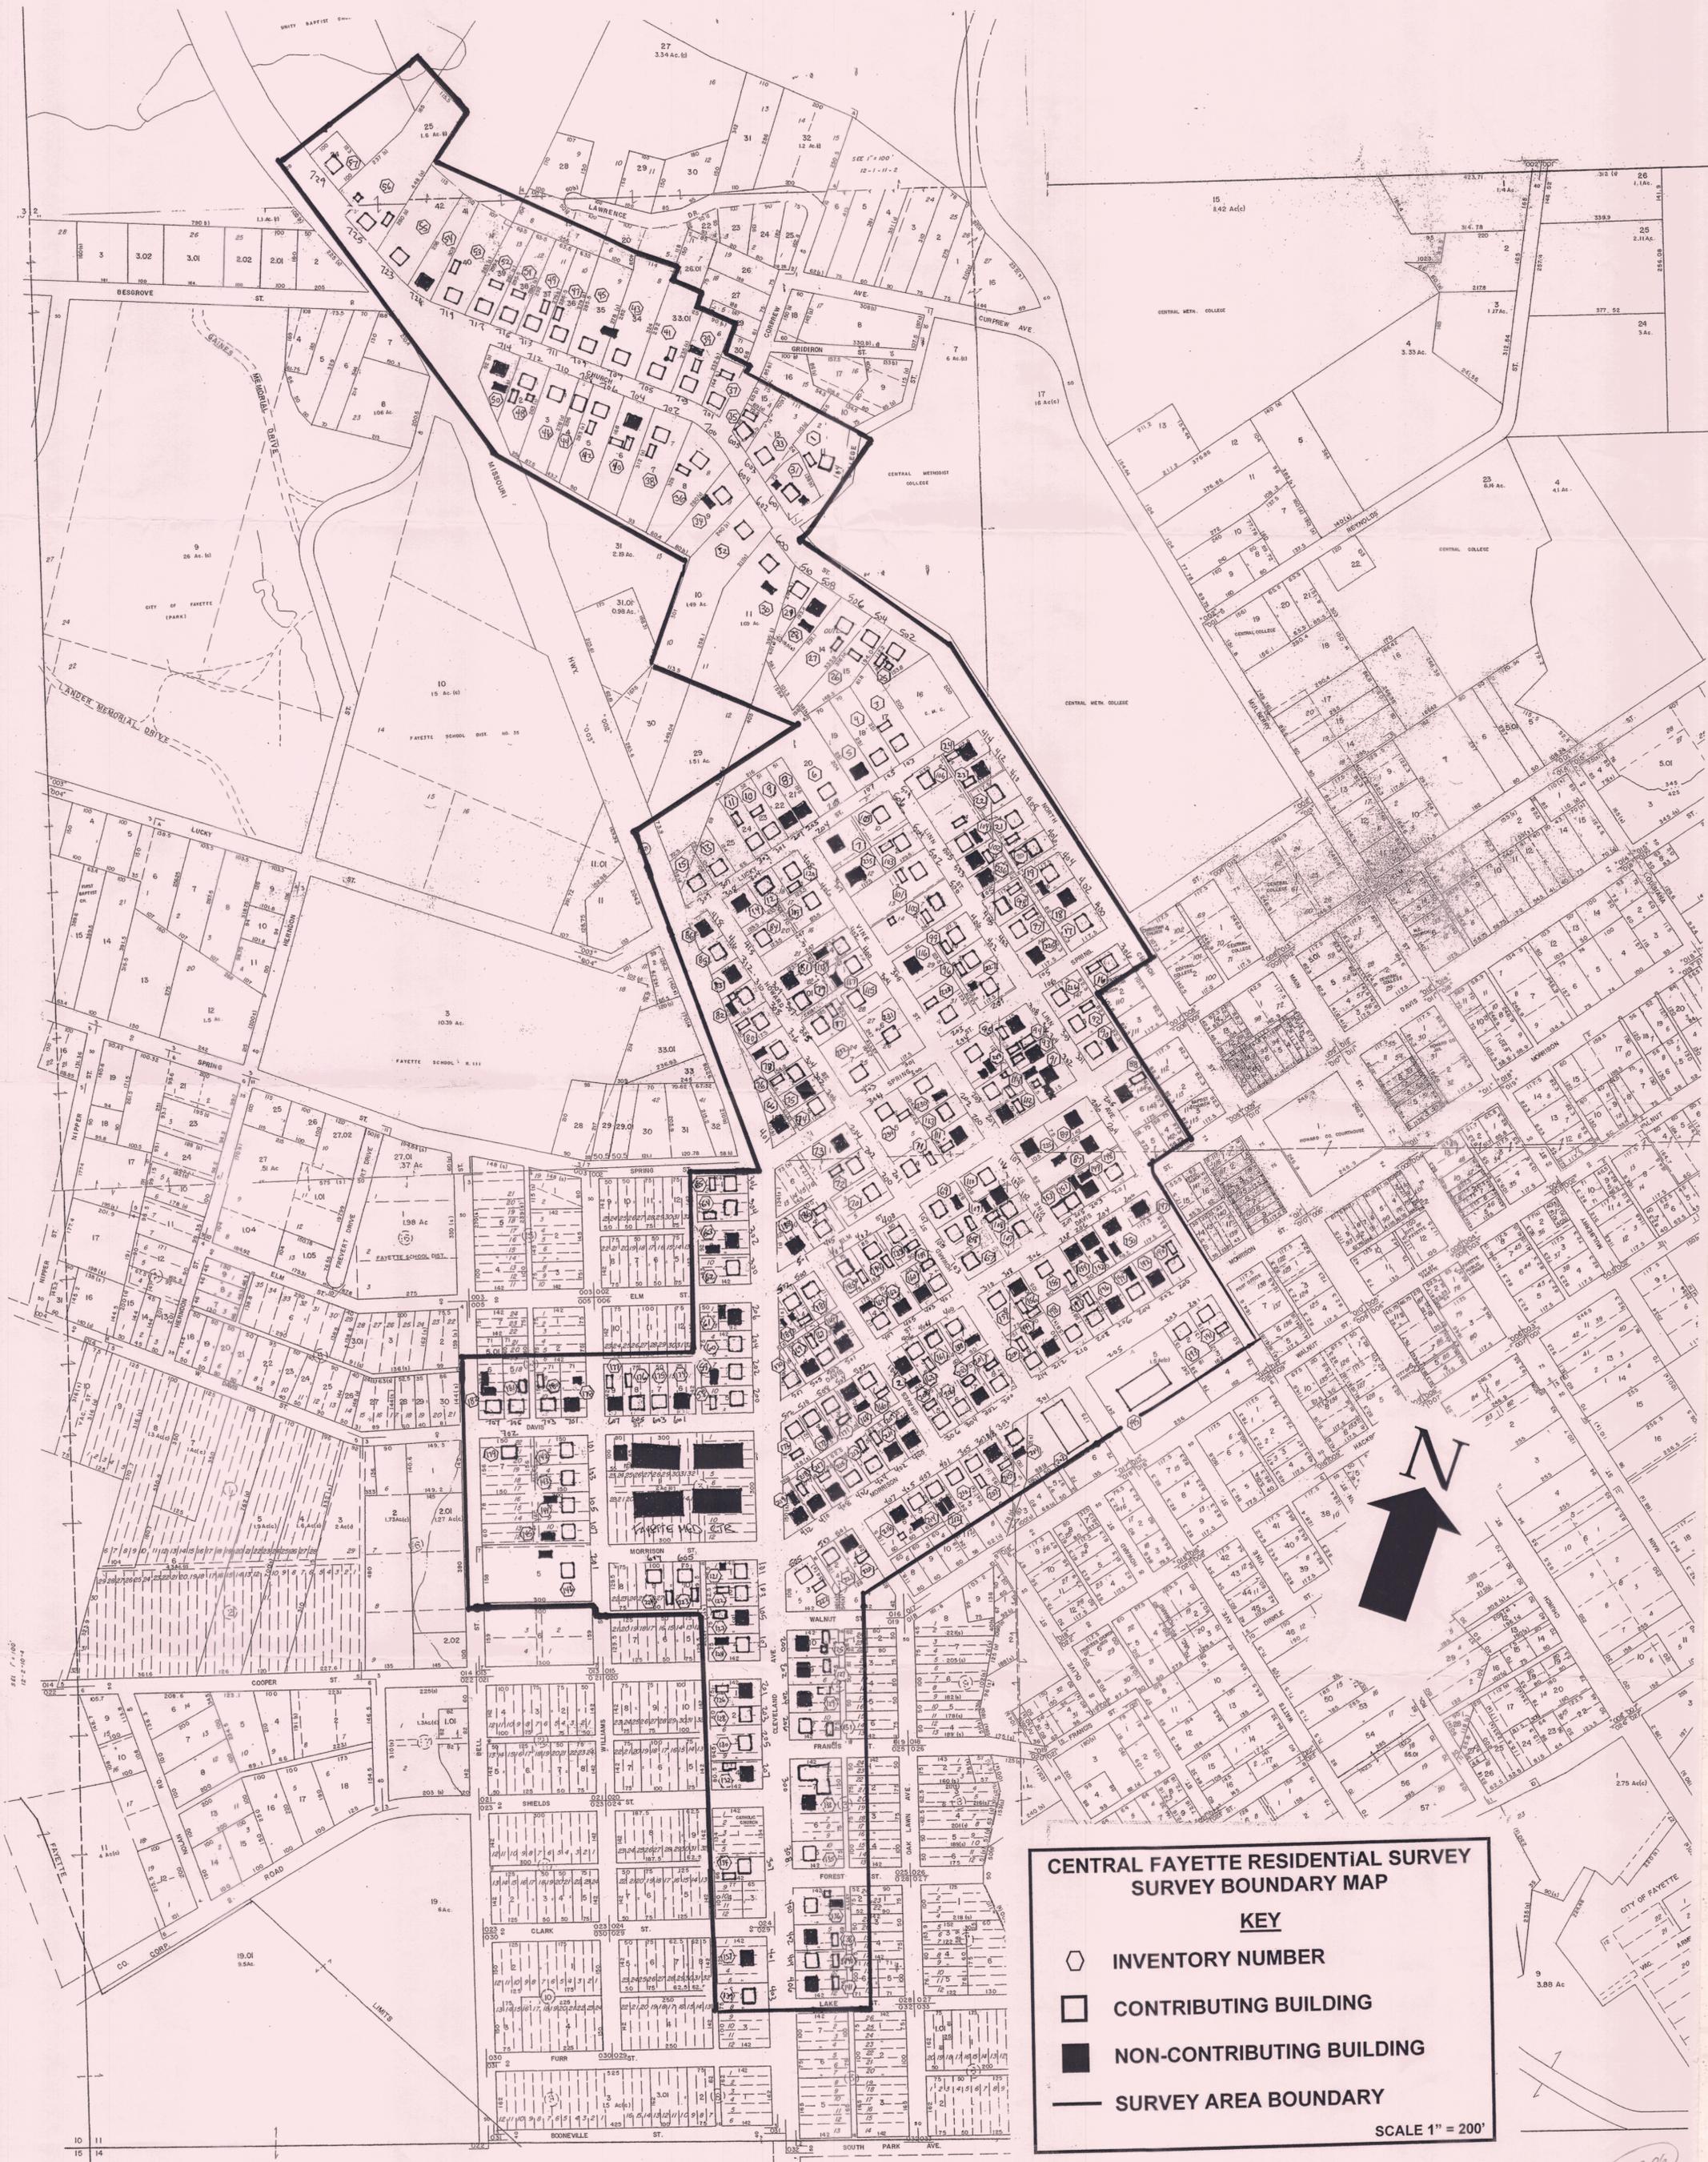

**CENTRAL FAYETTE RESIDENTIAL SURVEY
SURVEY BOUNDARY MAP**

KEY

- INVENTORY NUMBER
- CONTRIBUTING BUILDING
- NON-CONTRIBUTING BUILDING
- SURVEY AREA BOUNDARY

SCALE 1" = 200'

8-17-06
Rev.