


TRAFFIC CONTROL LEGEND

-  BARRICADE
-  SIGN (SINGLE SIDED)

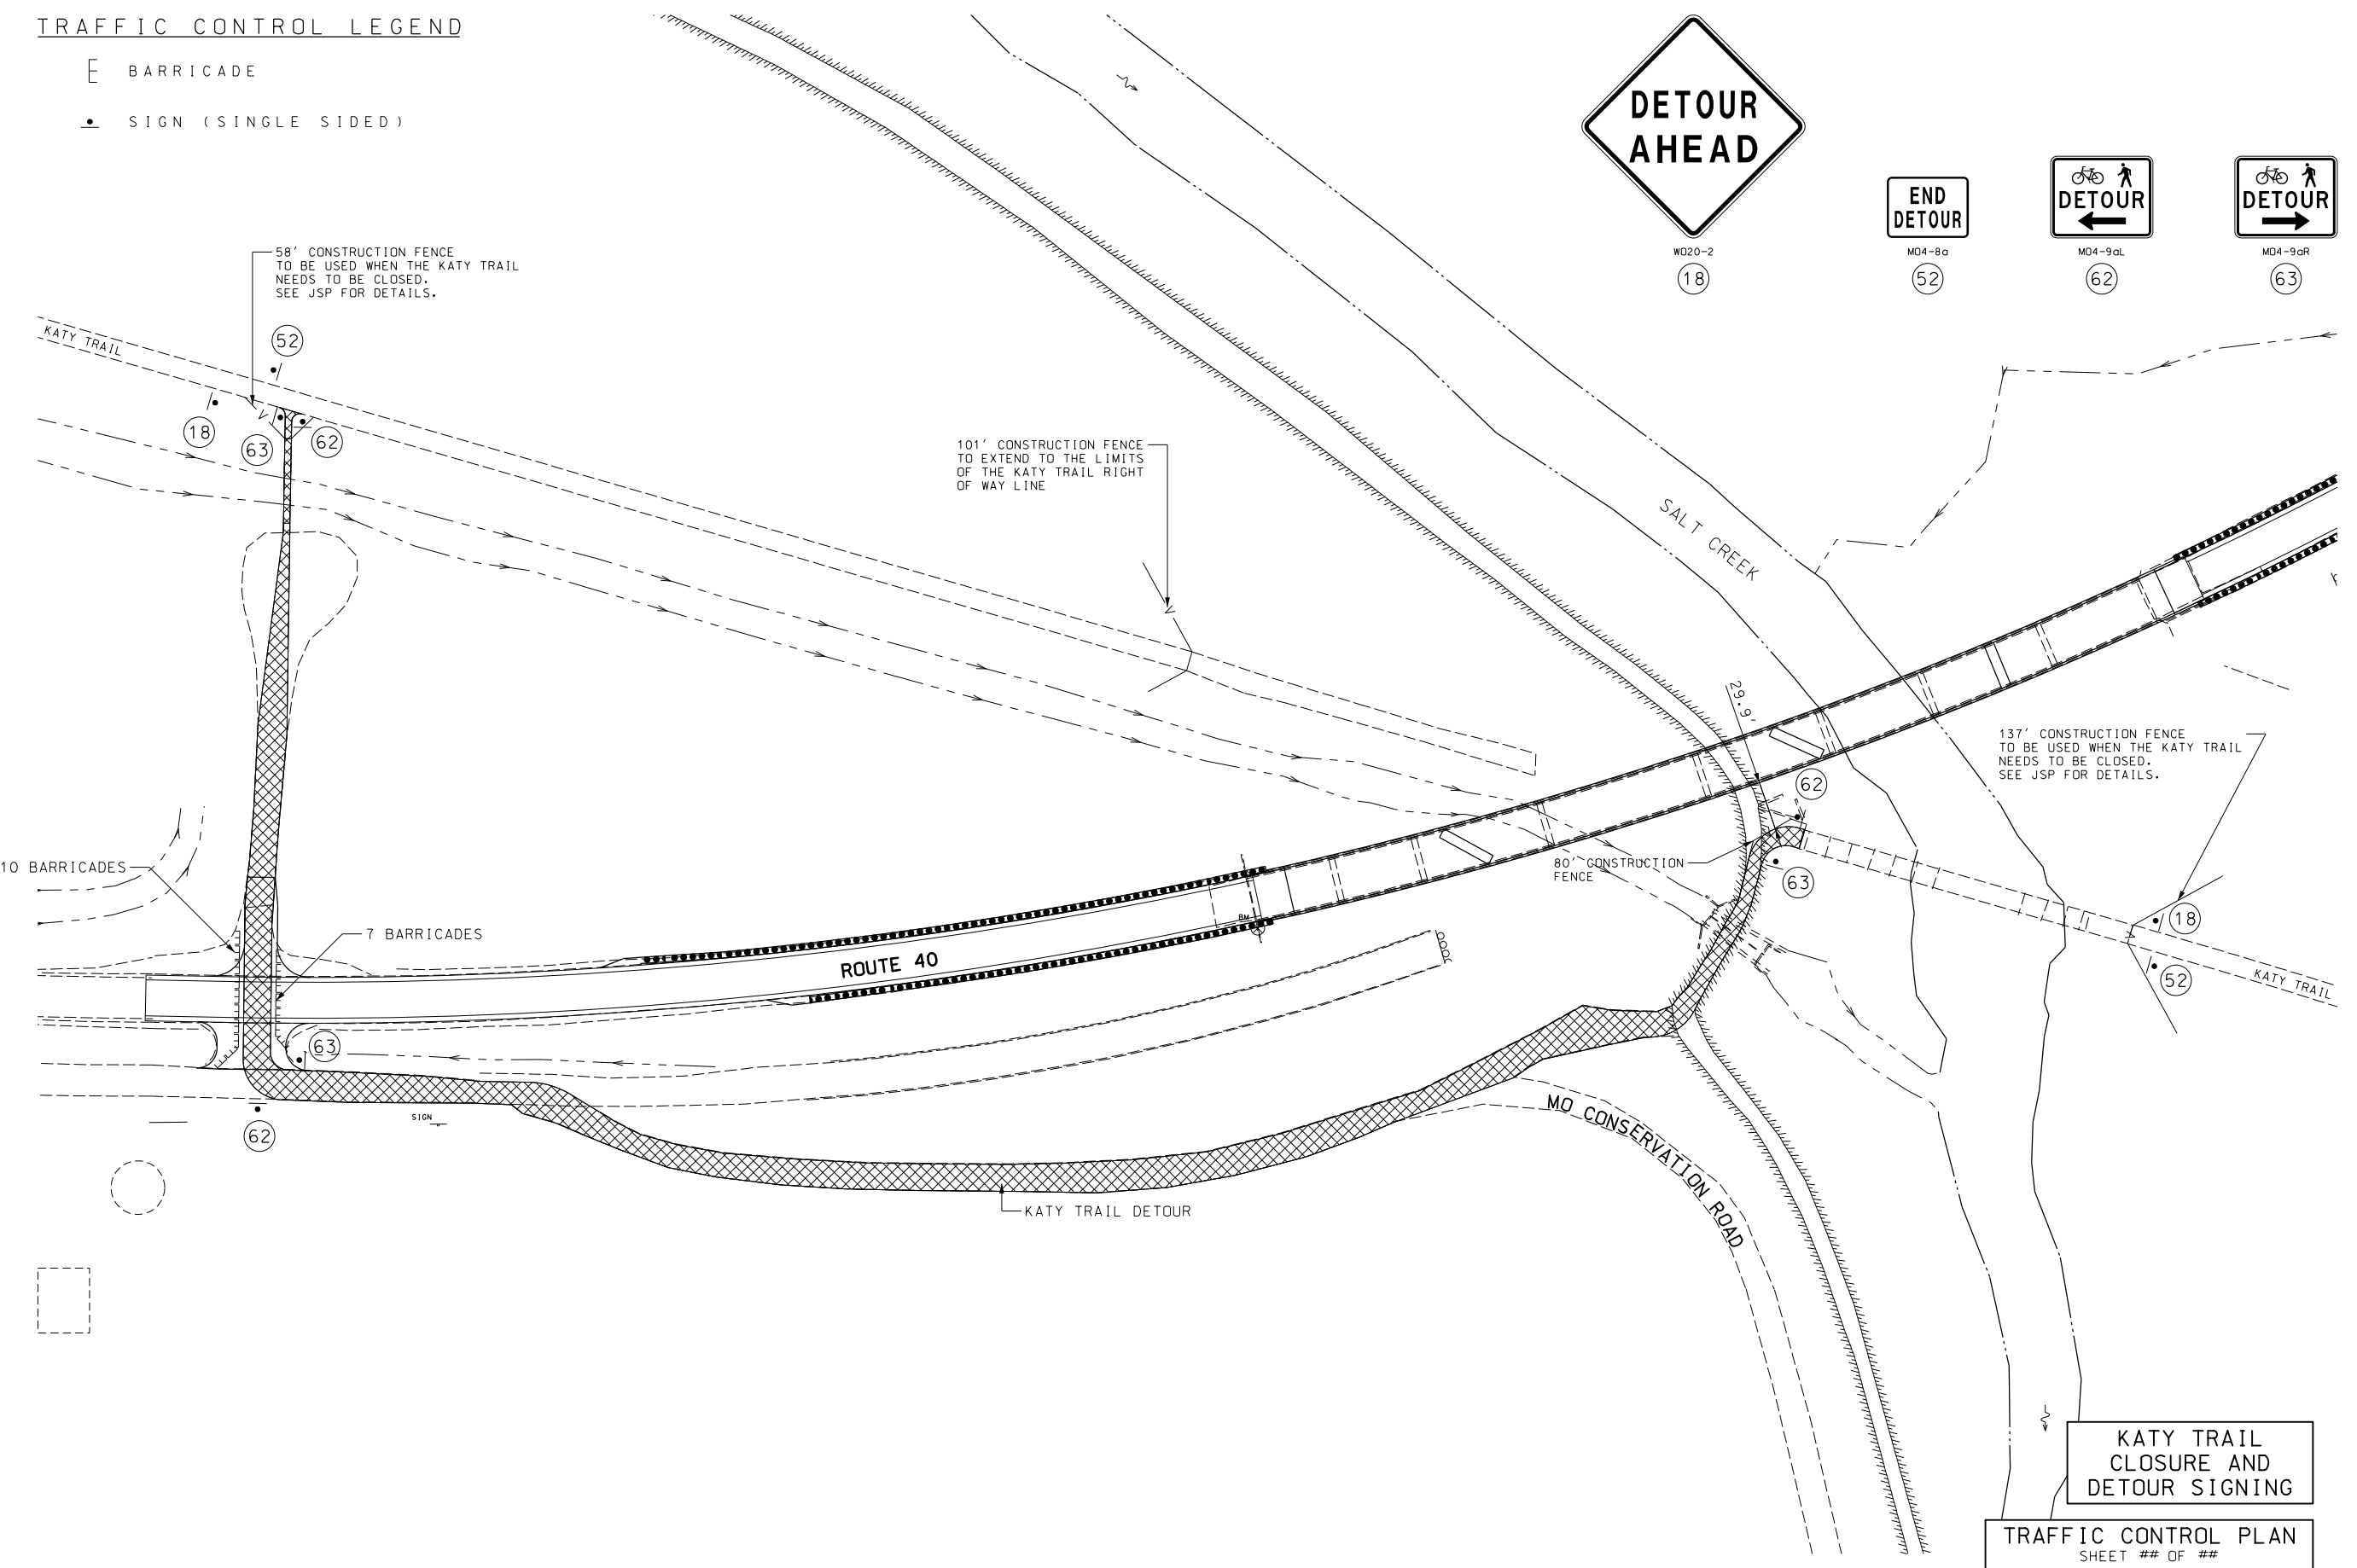

"THIS MEDIA SHOULD NOT BE CONSIDERED A CERTIFIED DOCUMENT."

DATE PREPARED		5/4/2021	
ROUTE	STATE	MO	
40	MO		
DISTRICT	SHEET NO.	##	
CD	##		
COUNTY			
HOWARD			
JOB NO.			
J5S3330			
CONTRACT ID.			
PROJECT NO.			
BRIDGE NO.			
A8904			

MISSOURI HIGHWAYS AND TRANSPORTATION COMMISSION

MoDOT

105 WEST CAPITOL
JEFFERSON CITY, MO 65102
1-888-ASK-MODOT (1-888-275-6636)

IF A SEAL IS PRESENT ON THIS SHEET IT HAS BEEN ELECTRONICALLY SEALED AND DATED.

KATY TRAIL CLOSURE AND DETOUR SIGNING

TRAFFIC CONTROL PLAN

SHEET ## OF ##