


# Missouri State Capitol

## Site Plan

### "South Entrance Closure"

Starting 9-28-20

9/18/20

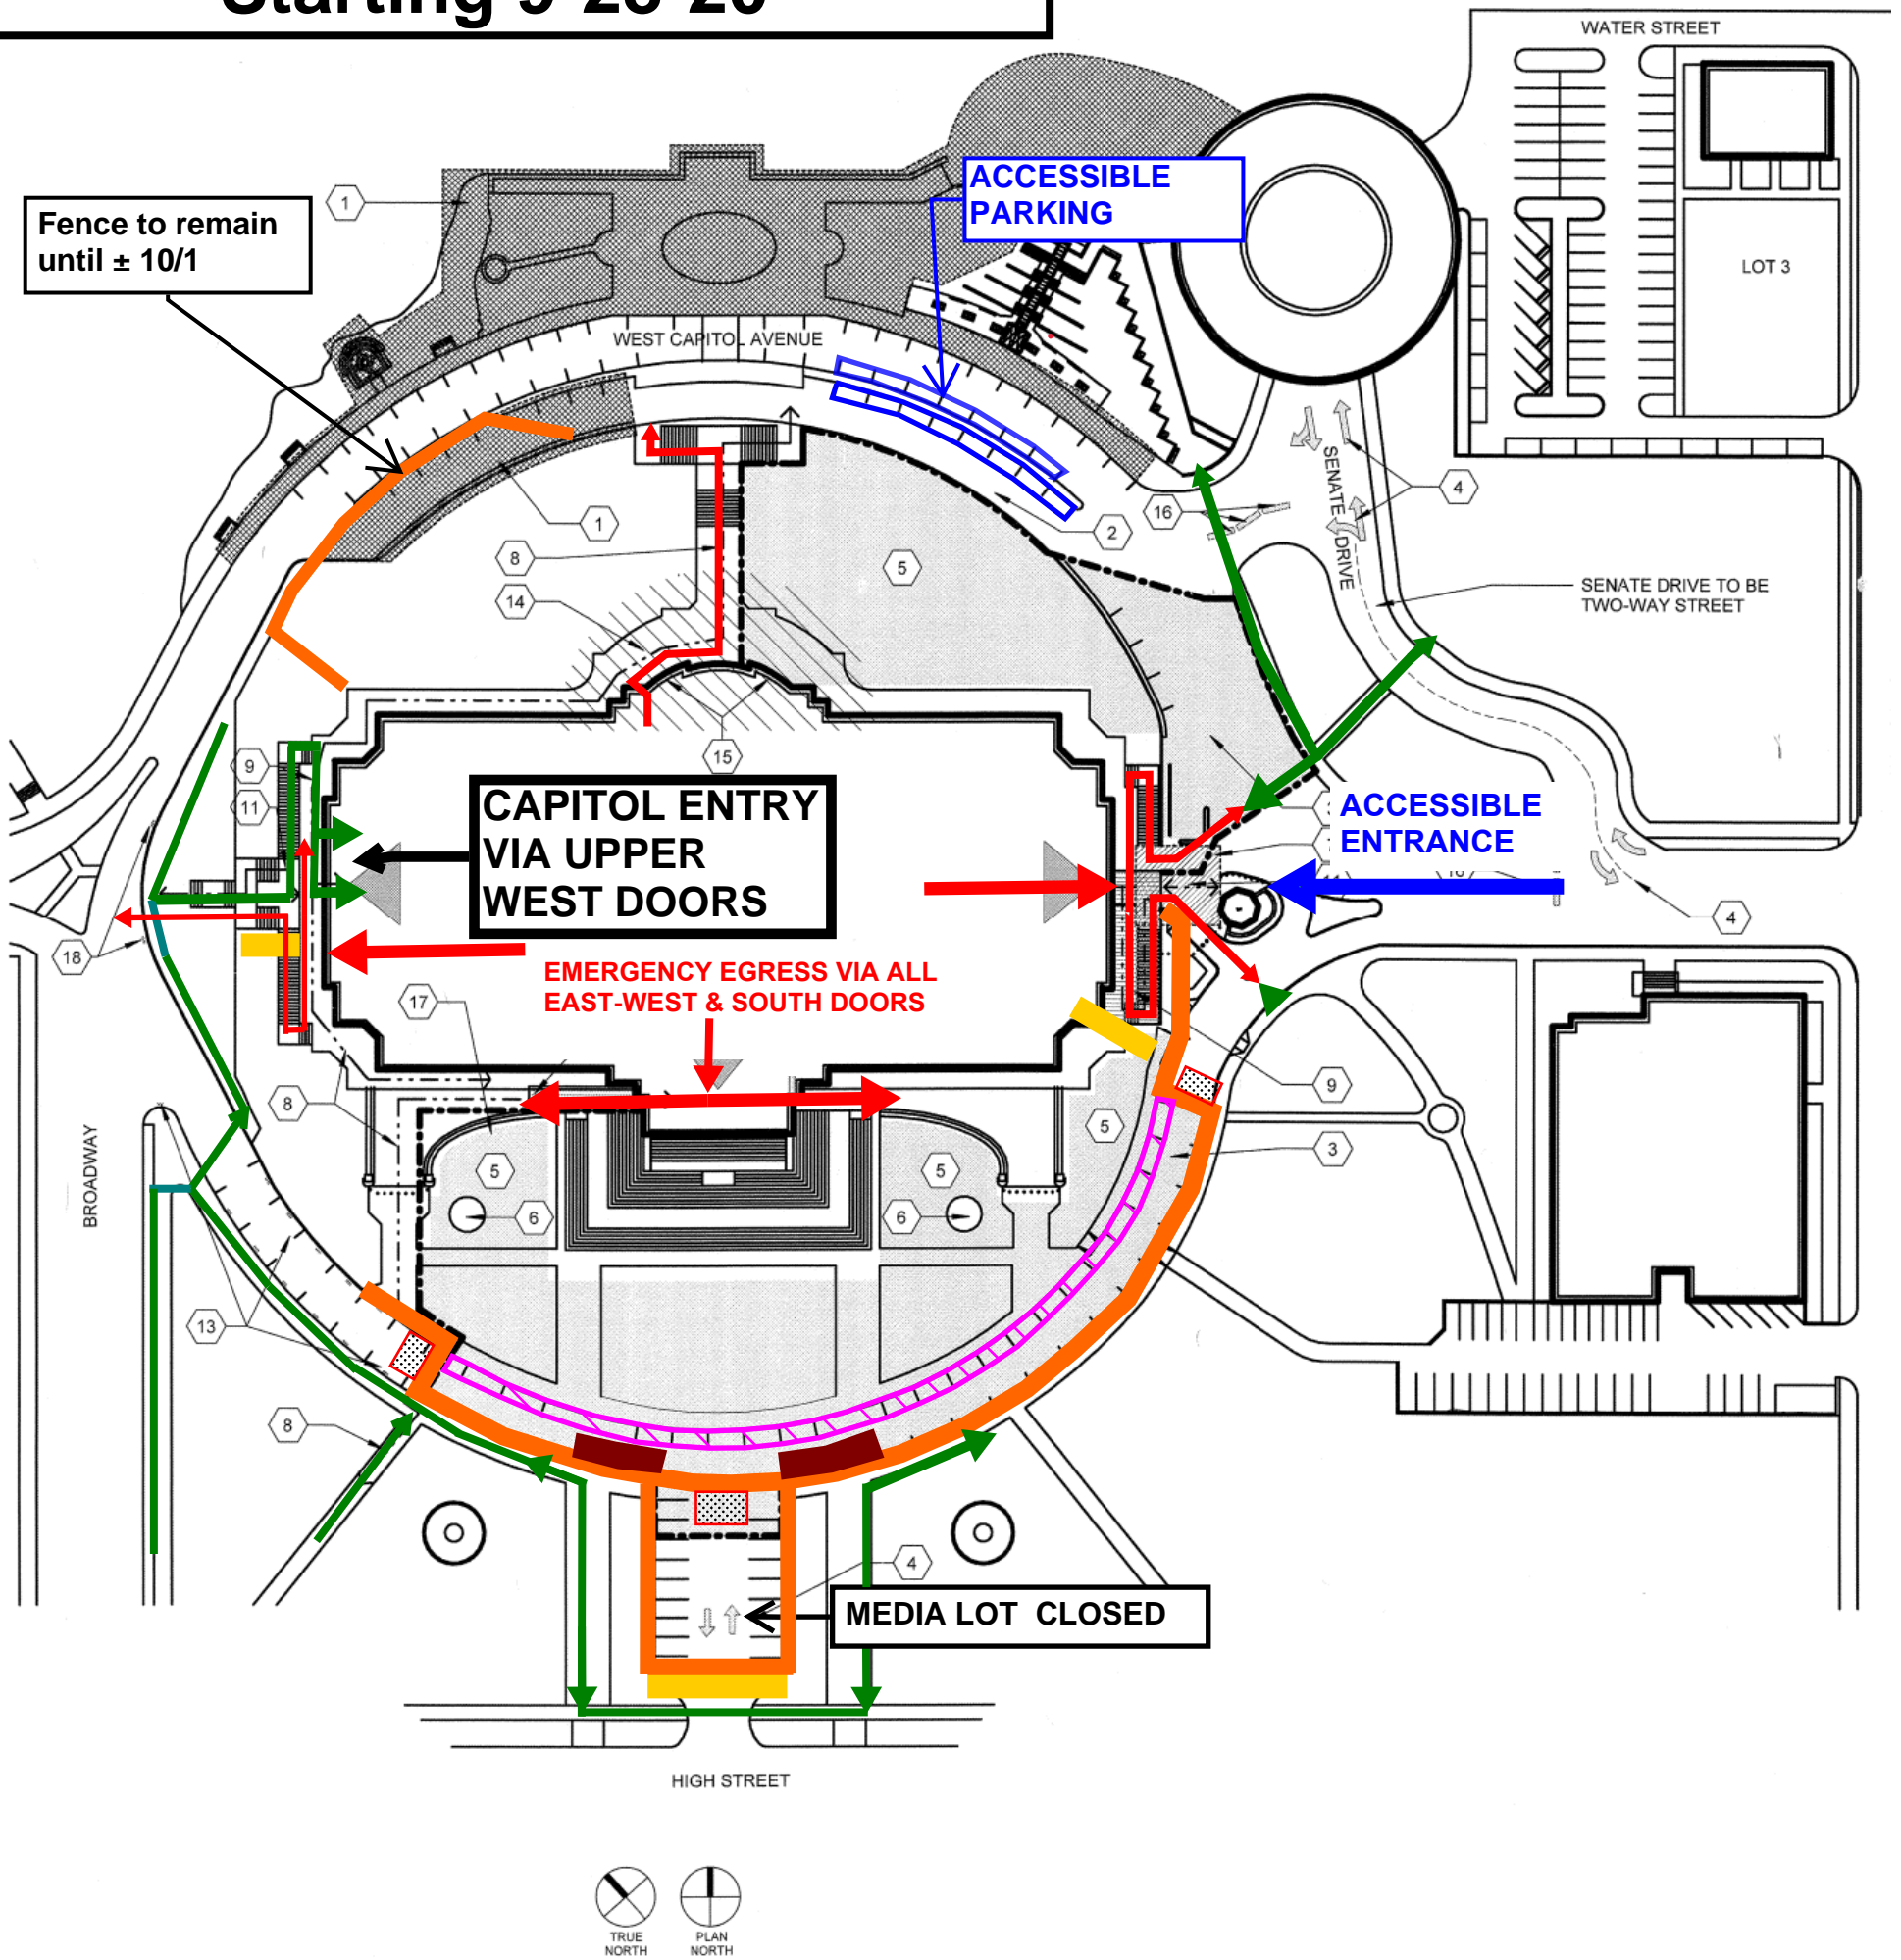

	<b>Construction Fence</b>		<b>Barricades</b>
	<b>Pedestrian Path</b>		<b>Emergency Egress</b>
	<b>Construction Gates</b>		
	<b>12' Fire Lane</b>		

**PEDESTRIAN GUIDANCE SIGNS/ARROWS WILL BE PLACED TO GUIDE CAPITOL VISITORS ALONG THE PEDESTRIAN PATHS TO THE UPPER WEST (MAIN) AND TUNNEL (HANDICAP) ENTRANCES**