
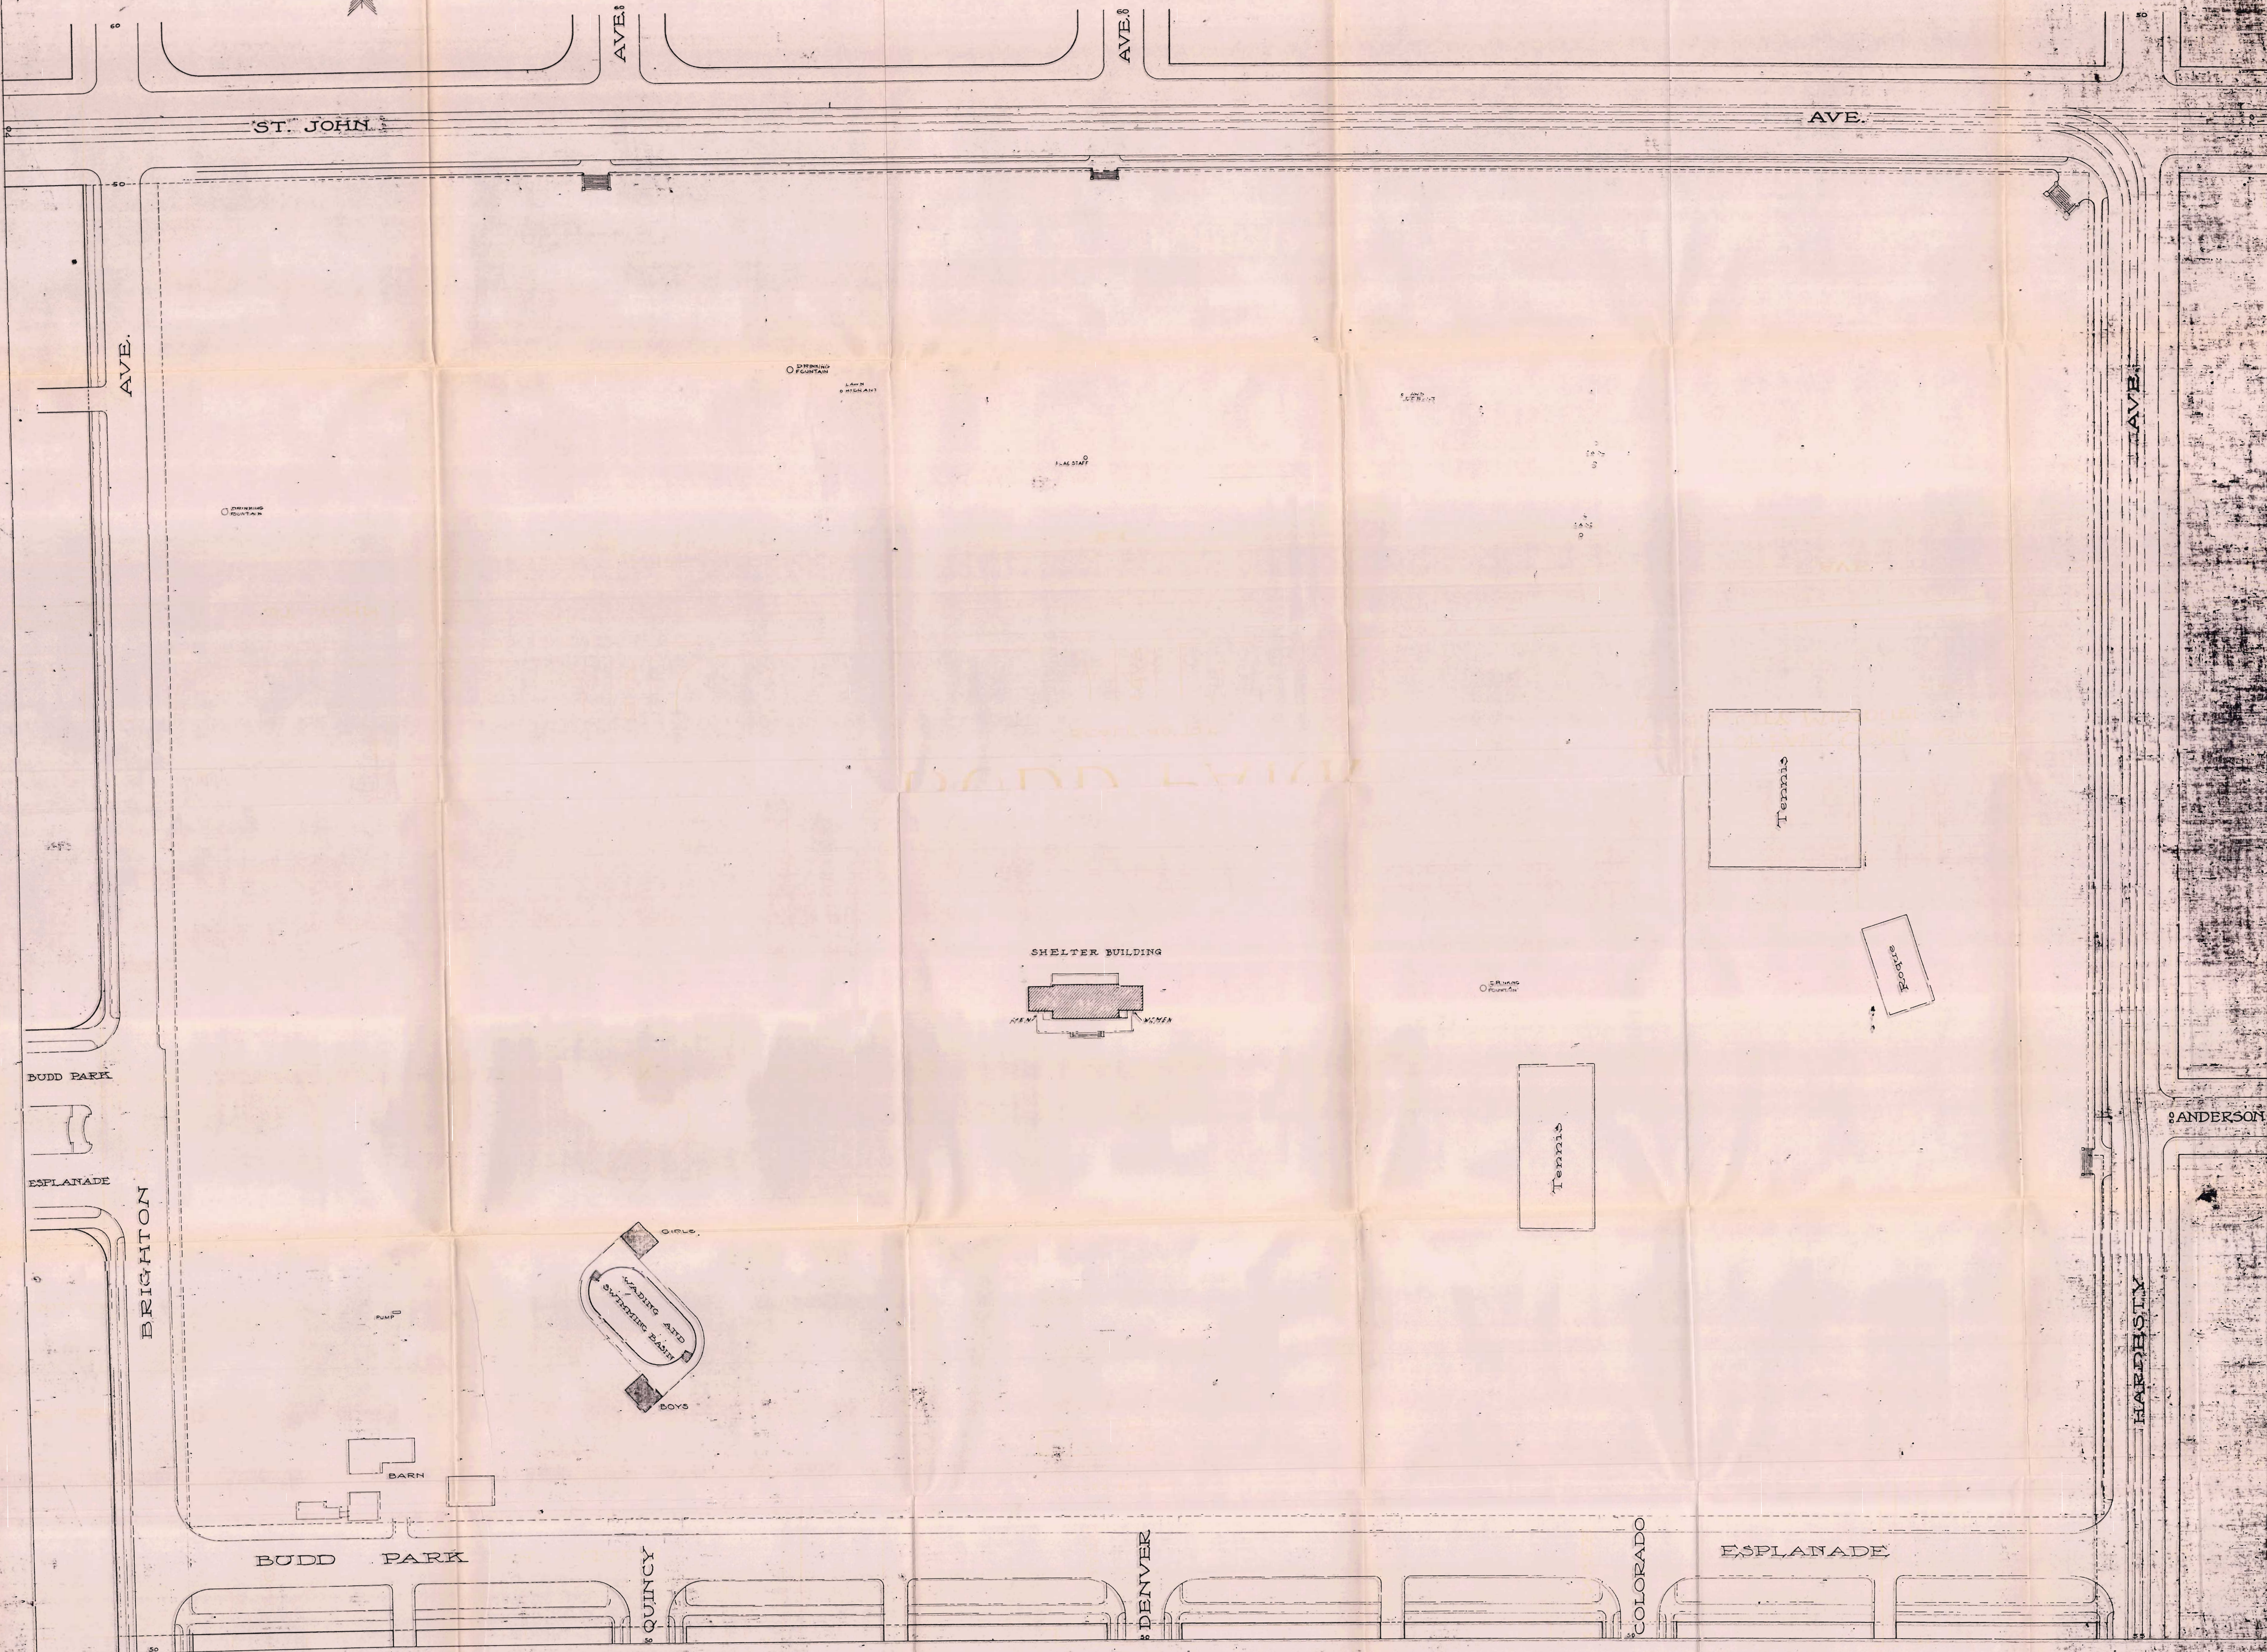



MAP OF BUDD PARK

SCALE: 40' TO 1"

BOARD OF PARK COMMISSIONERS,
KANSAS CITY, MISSOURI.
1921.

W. J. Ayres, A. S. 18-1908.

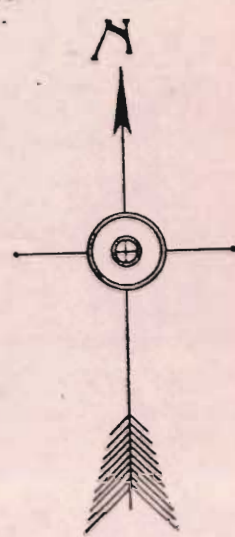

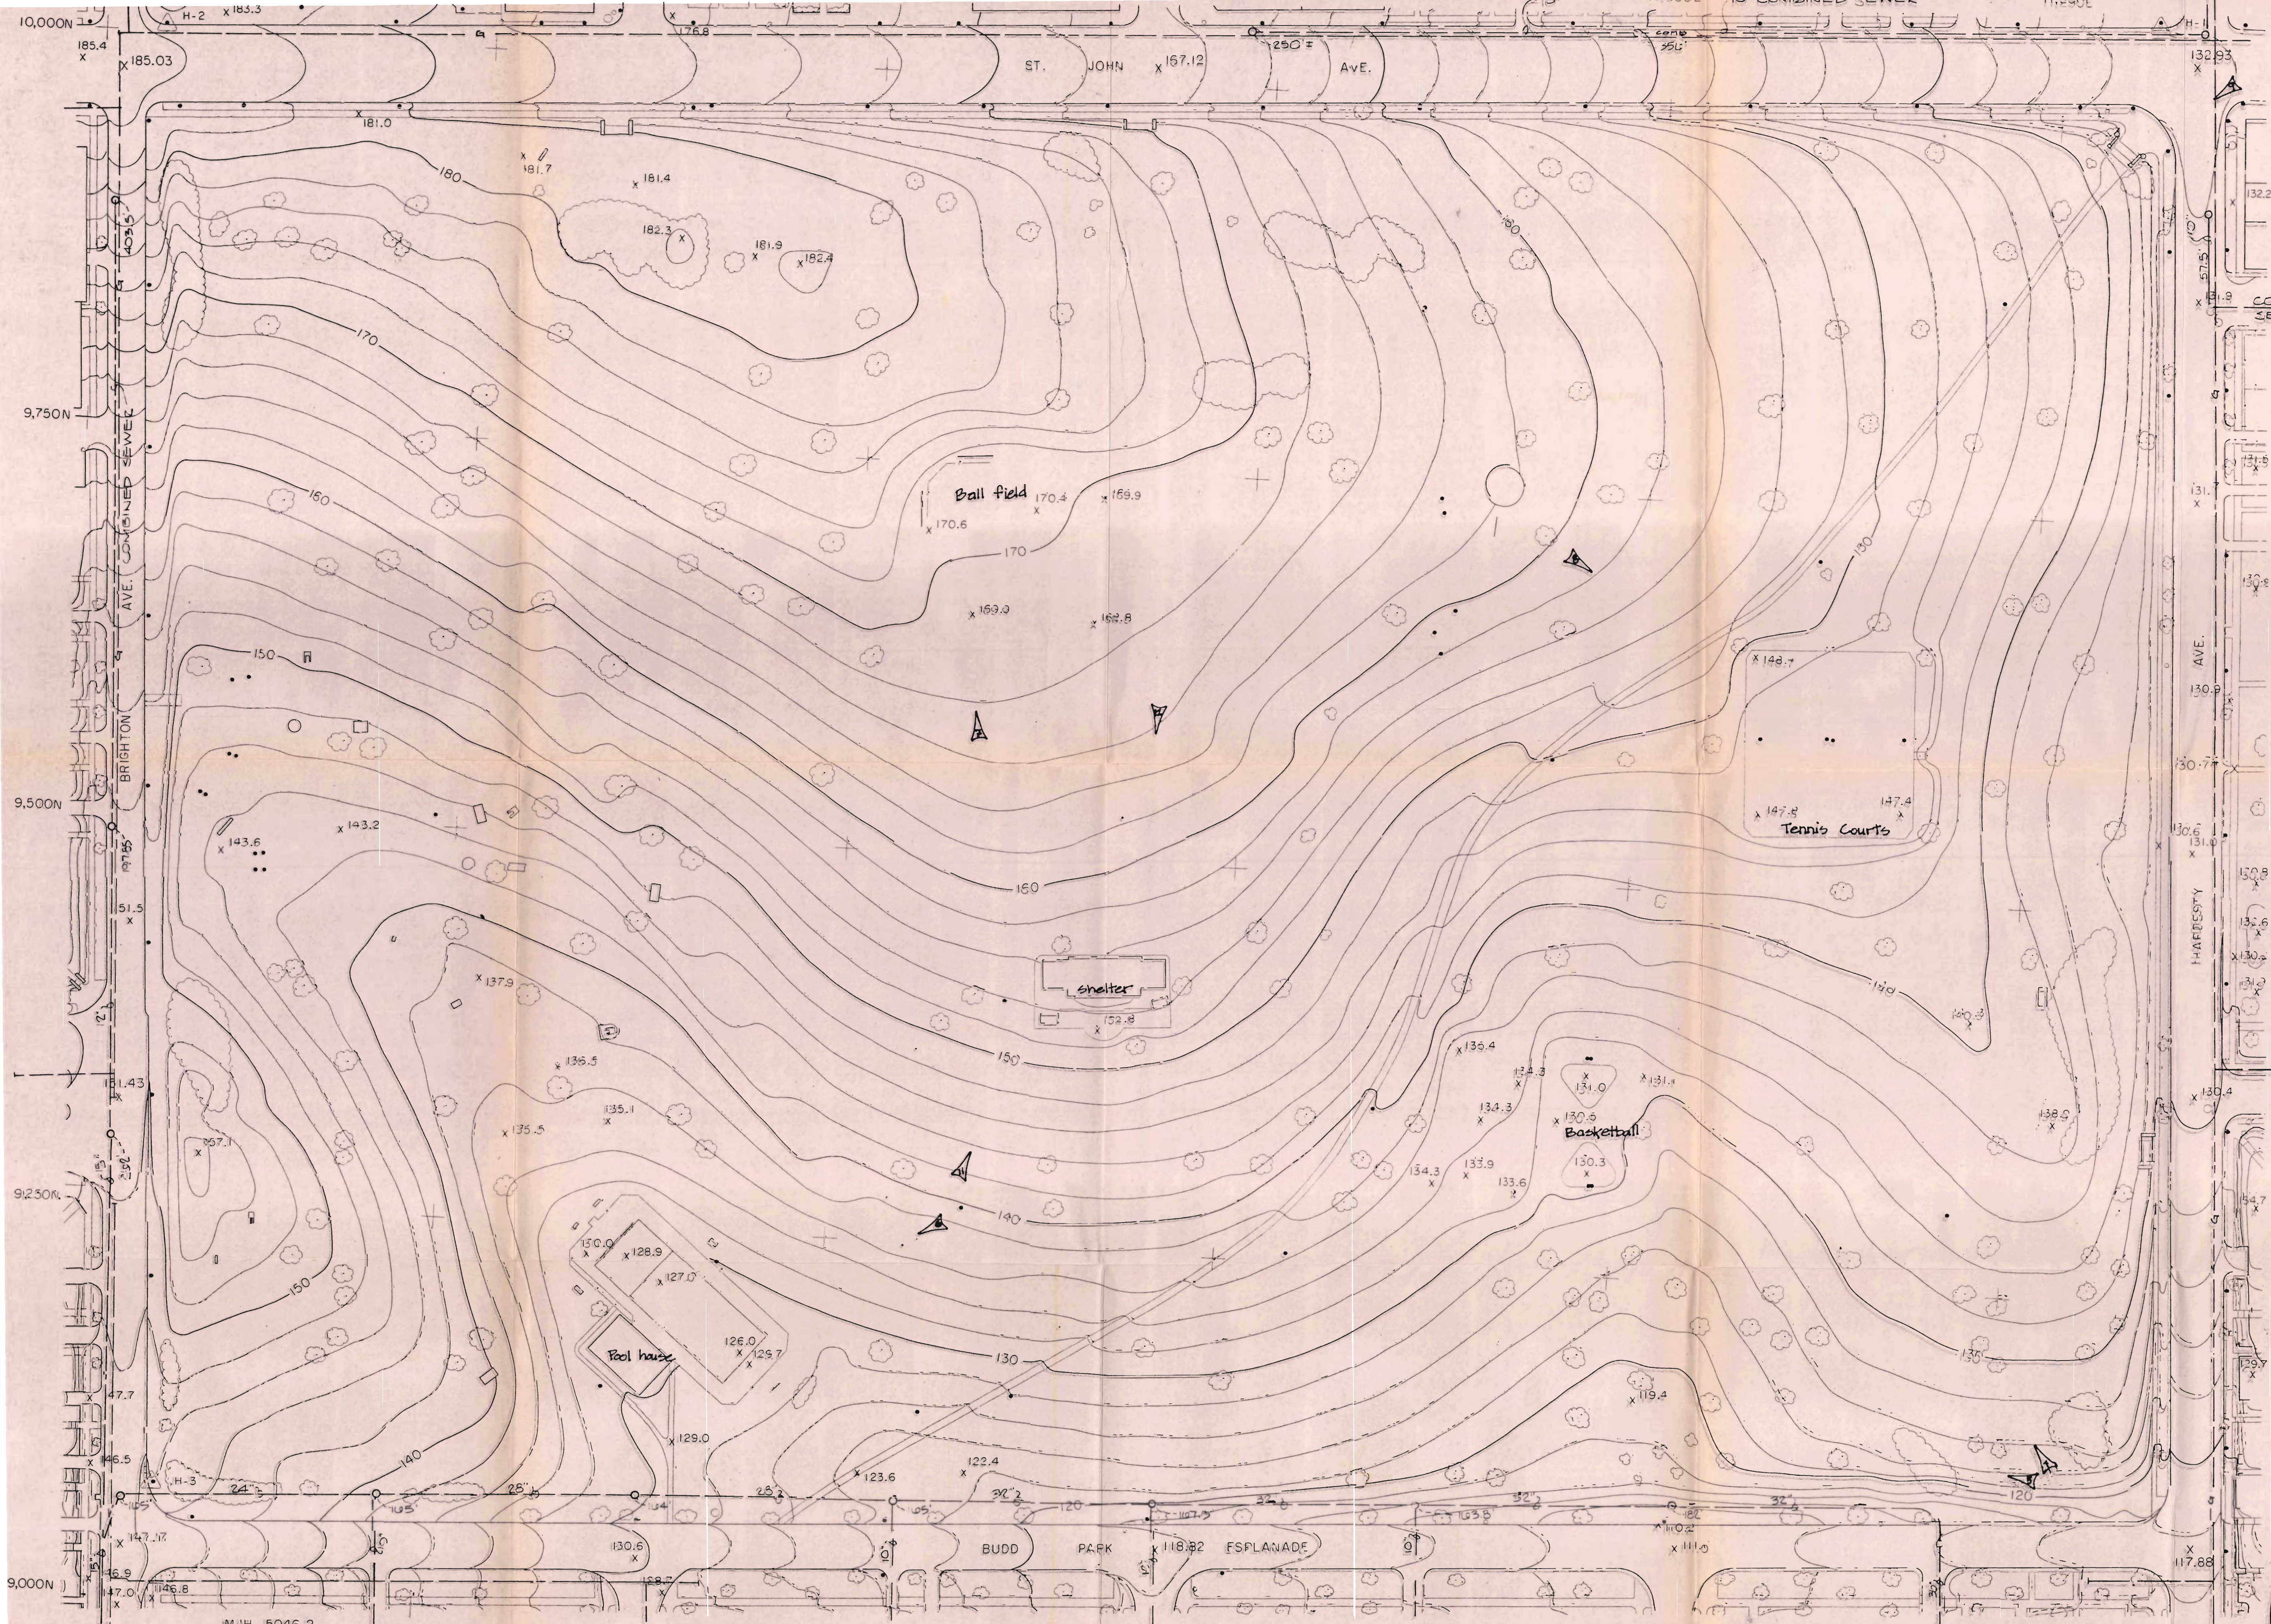

MJH- 5046-2
PHOTOGRAPHY DATED 3-6-79

SCALE: 1" = 50'-0"


BUDD PARK BASE MAP

LOCATION OF PHOTOGRAPHS




BOARD OF
PARKS & RECREATION COMMISSIONERS
KANSAS CITY, MISSOURI

REVISED	DATE
DESIGN	
DRAWN	
CHECKED	
DATE	AUGUST 10, 1979
FILE NO.	14.41
SHEET NO.	1

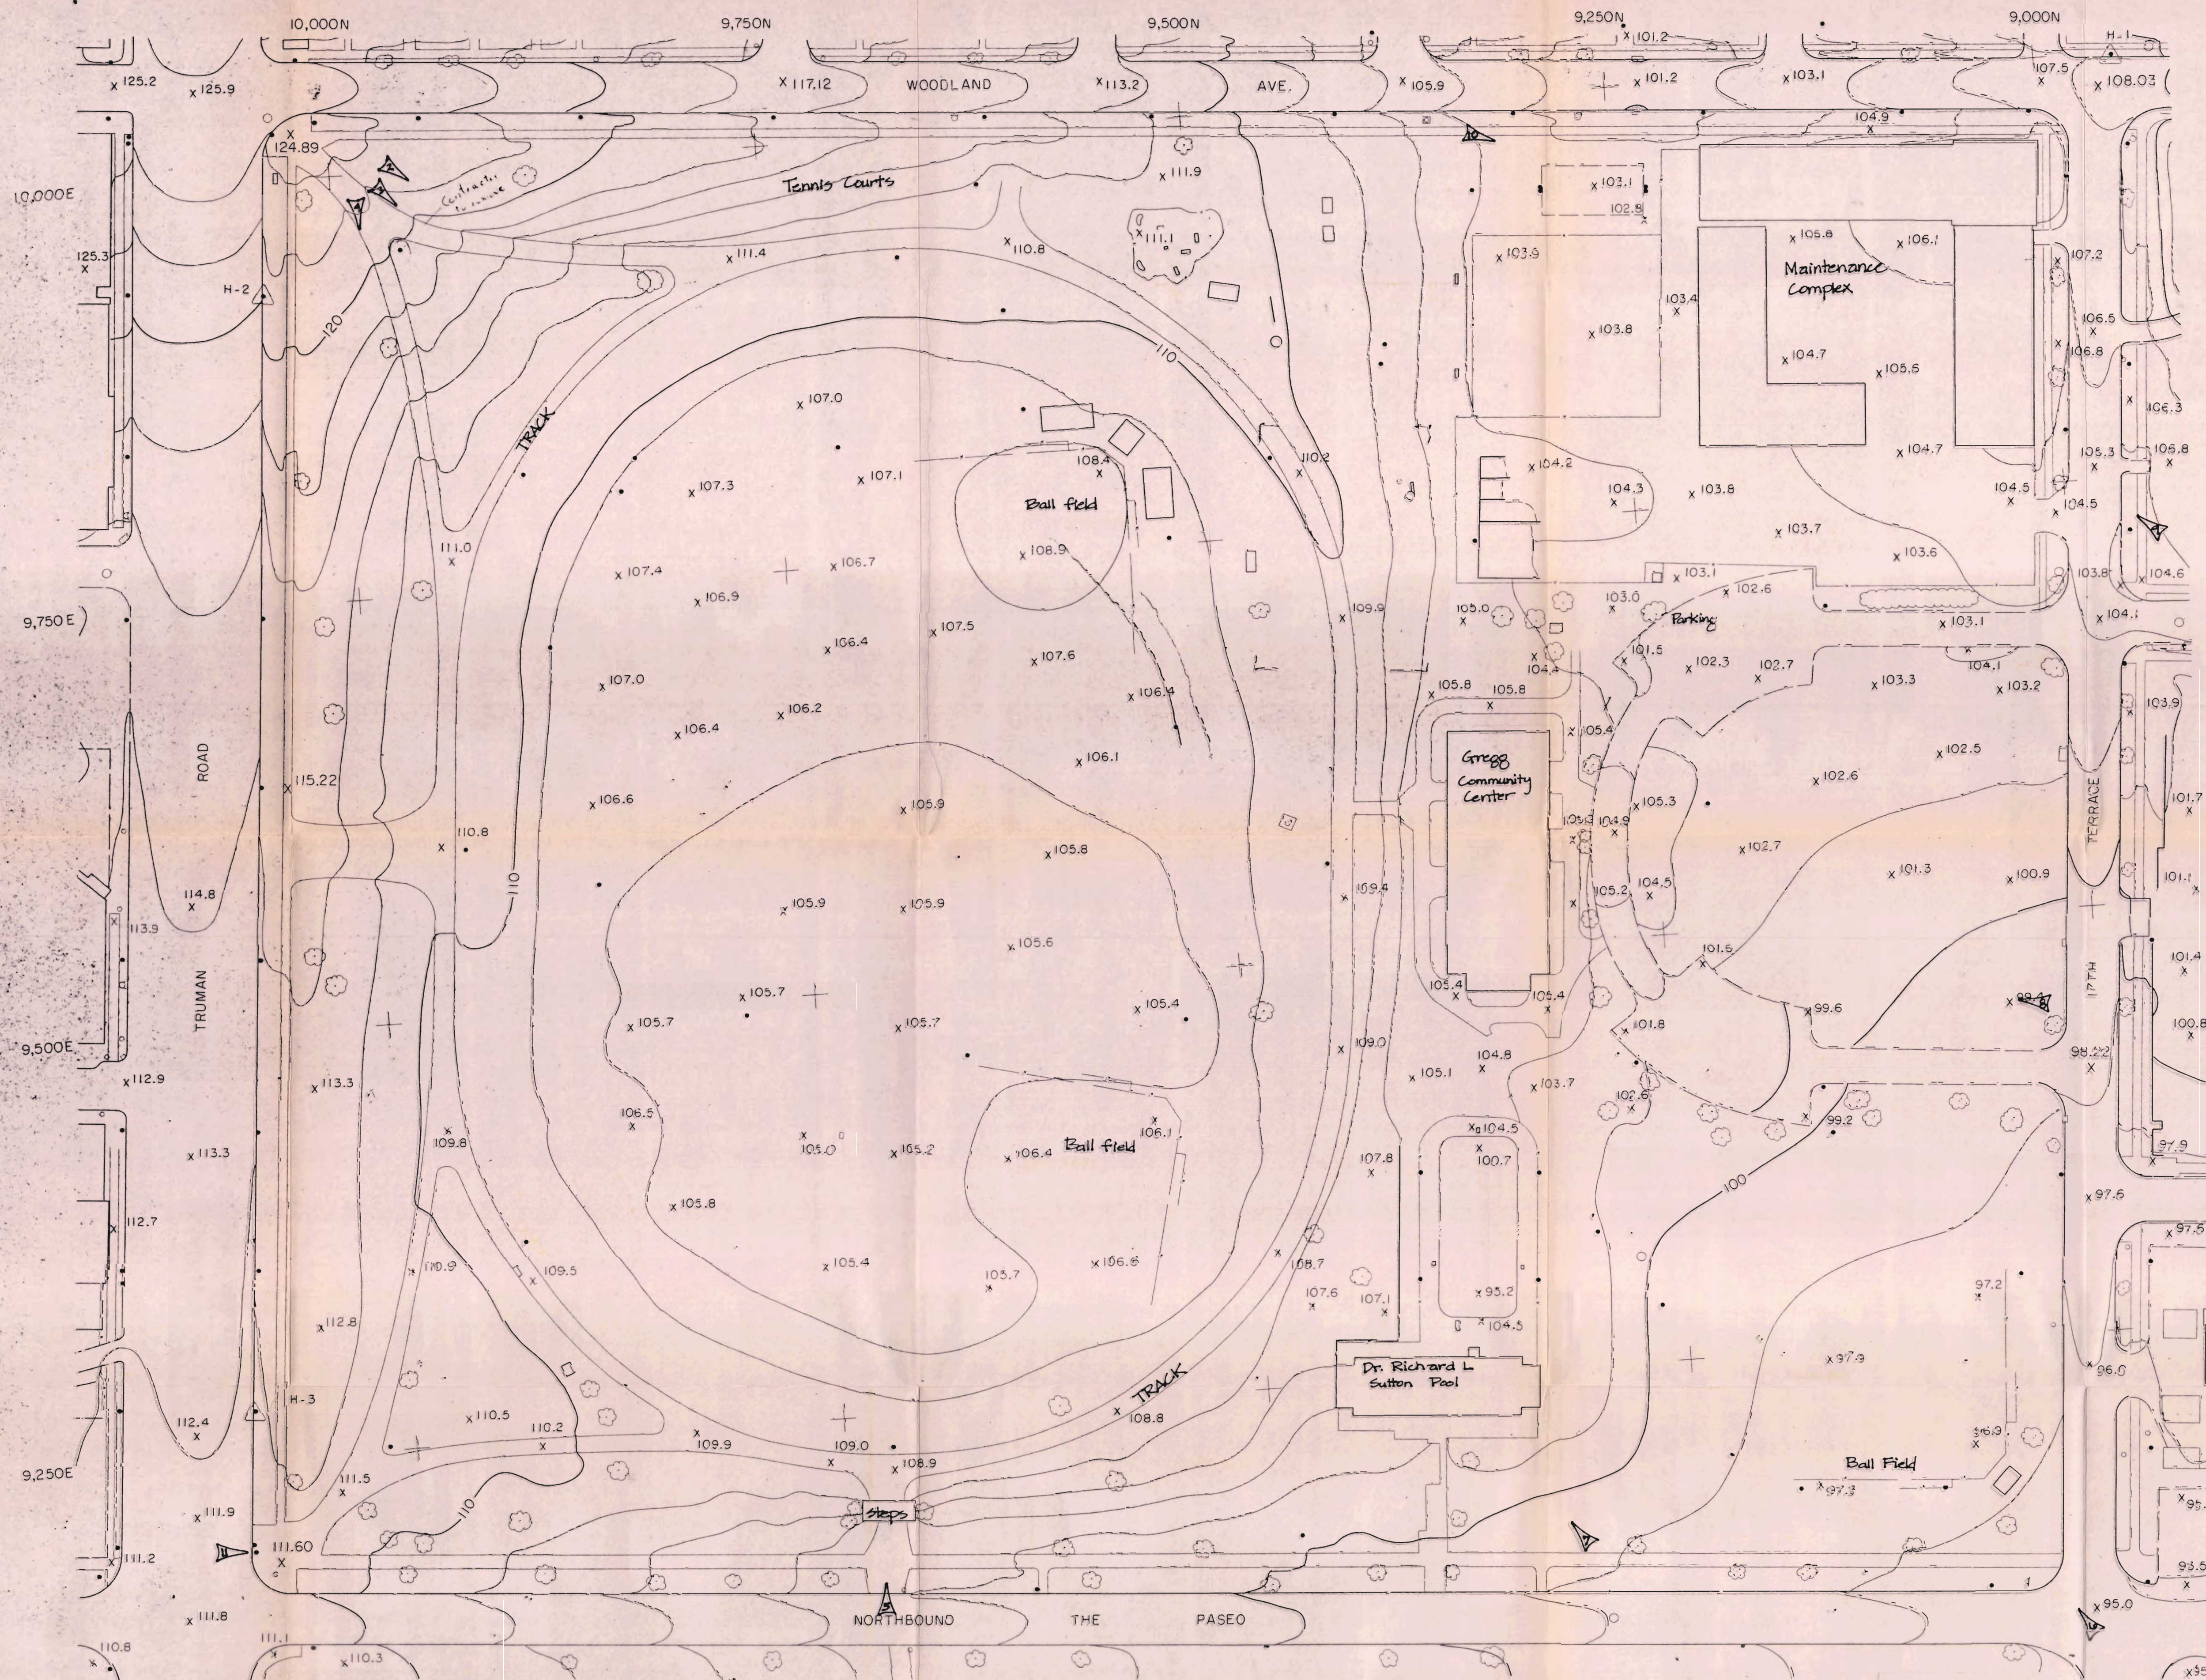

MJH - 5046-1
PHOTOGRAPHY DATED 3-6-79

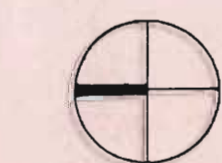

SCALE: 1" = 50'-0"

LOCATION OF PHOTOGRAPHS
(P-)
PARADE PARK
BASE MAP

BOARD OF
PARKS & RECREATION COMMISSIONERS
KANSAS CITY, MISSOURI



REVISED	DATE	
DESIGN		
DRAWN		
CHECKED		
DATE	SHEET NO.	
AUGUST 10, 1979		
FILE NO.		
14.42		