


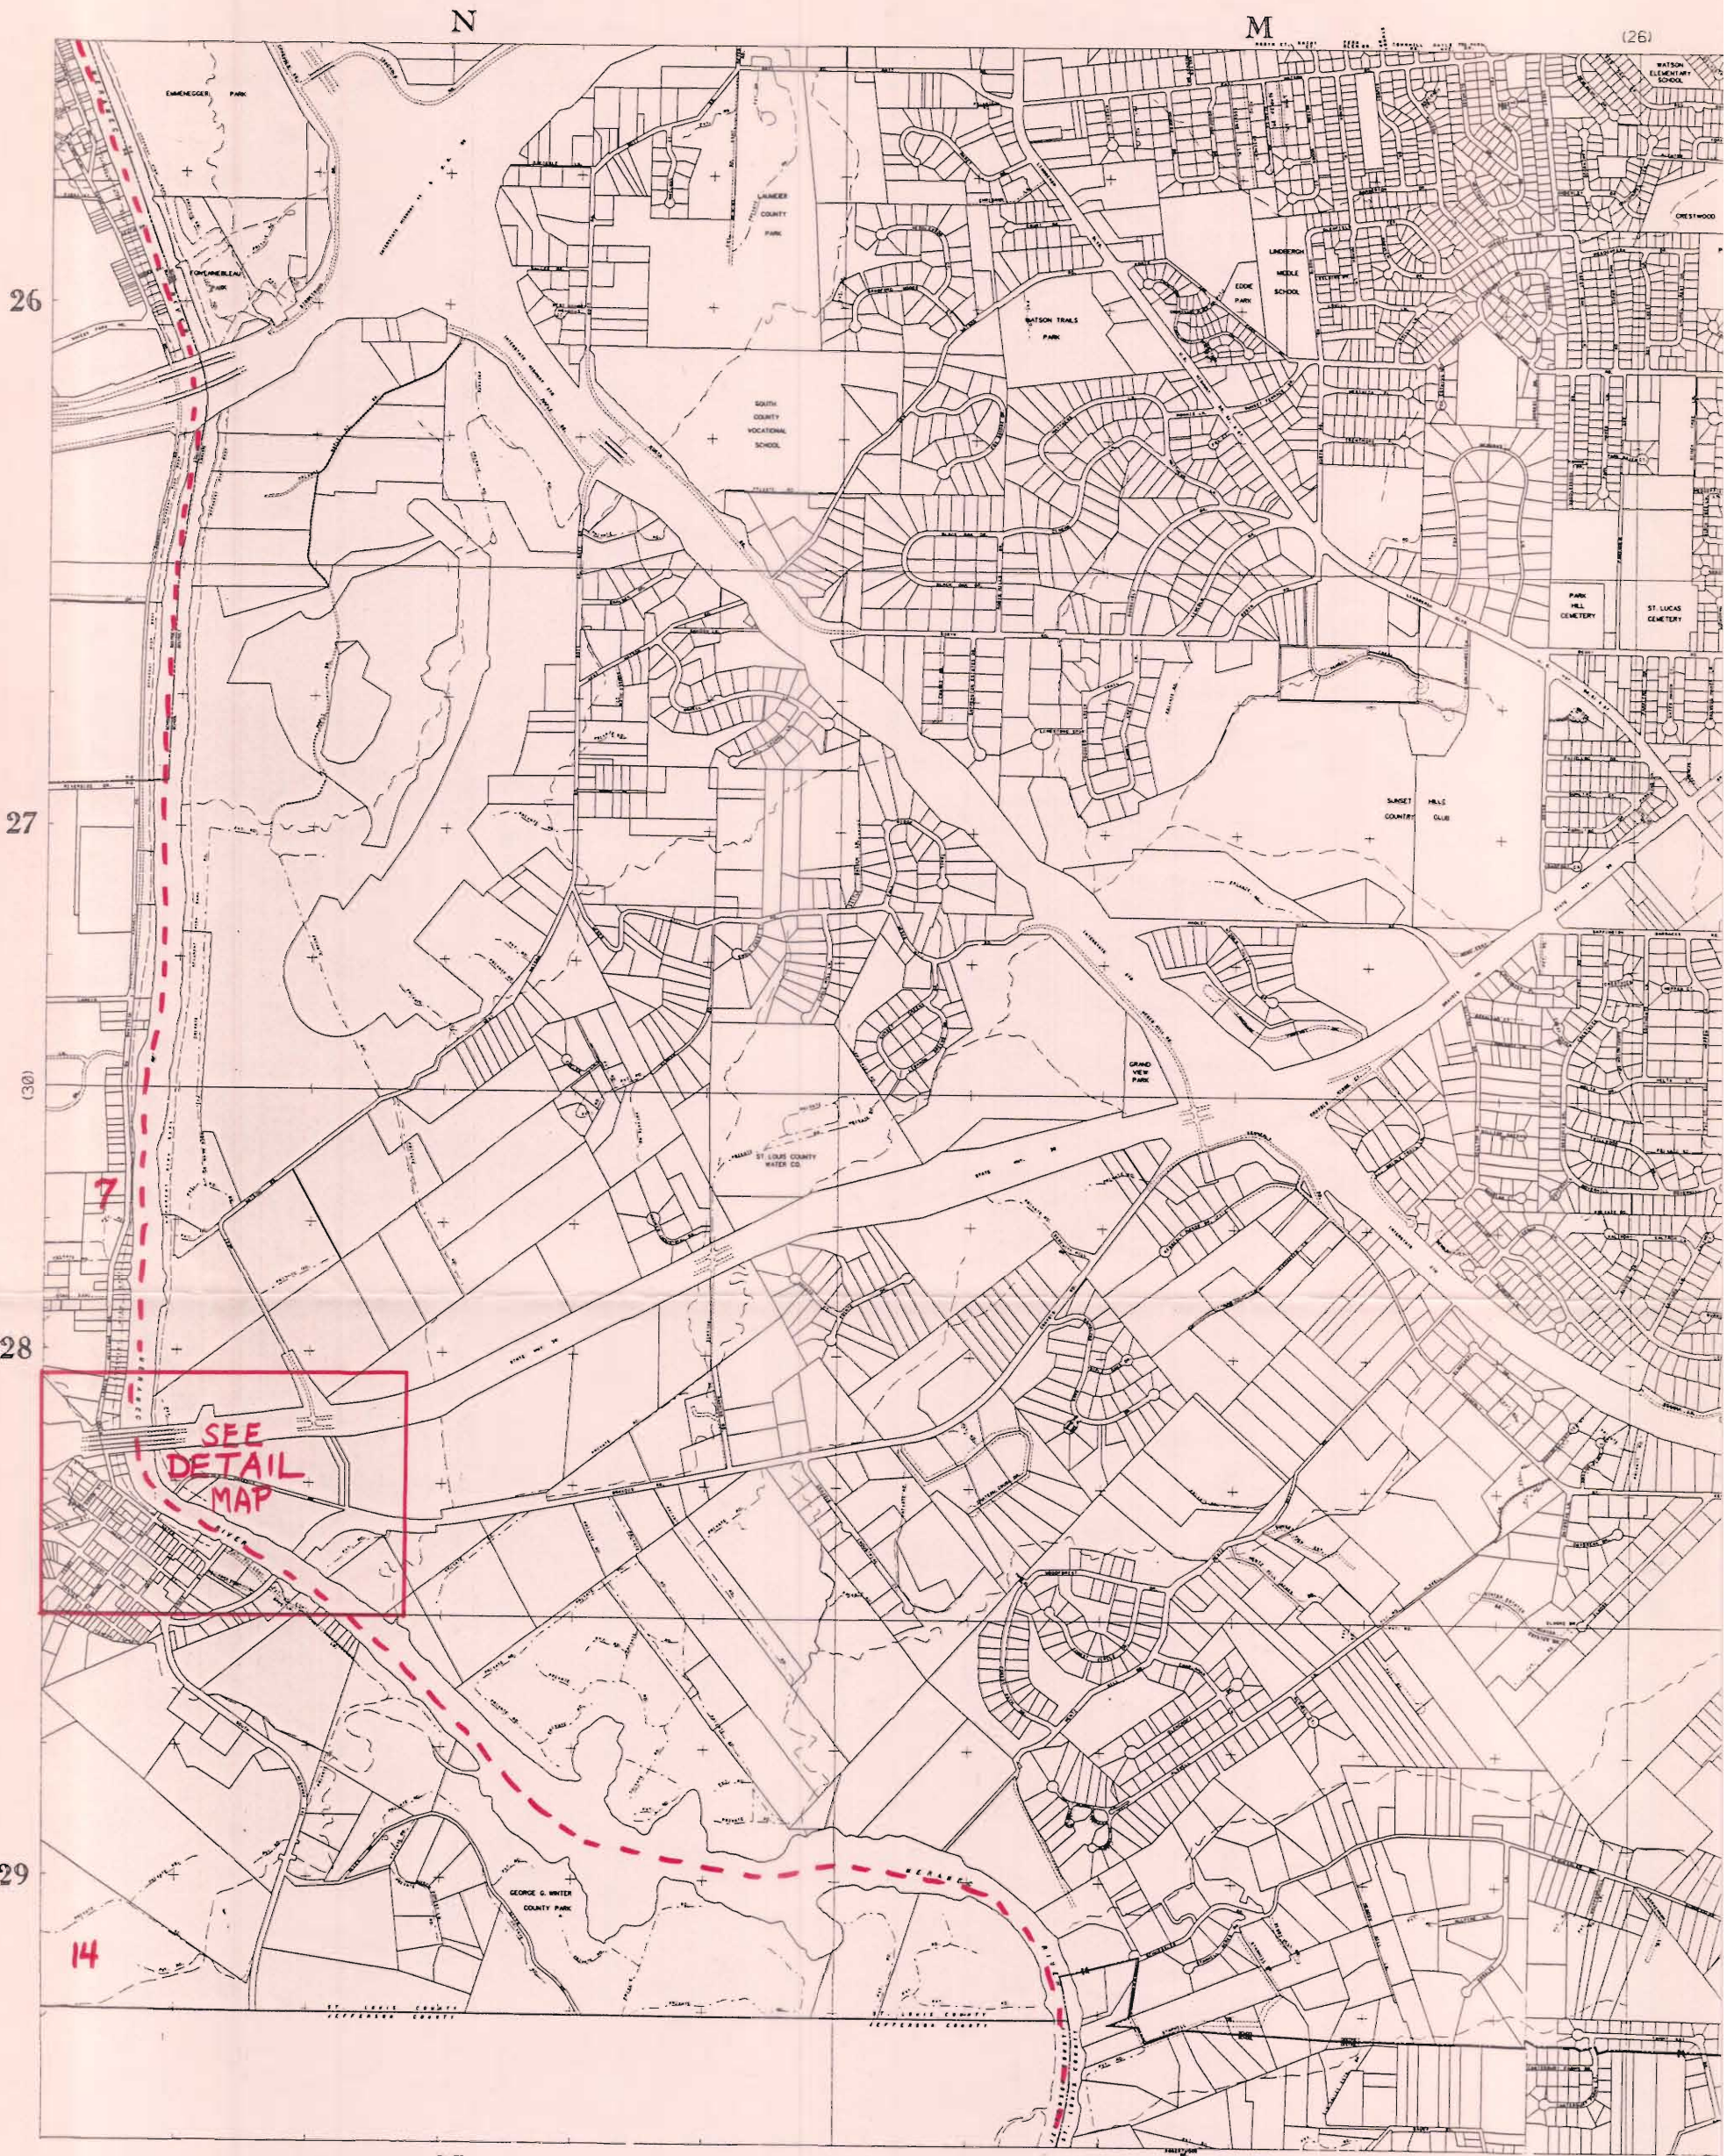

26

27

28

29


SCALE
1" = 800'

P O 26-29-O-R
MERAMEC RIVER SOUTH , PAGE 2

THE REPRODUCTION OR COPYING OF THIS MAP OR ANY PART THEREOF
BY ANY PROCESS IS PROHIBITED WITHOUT WRITTEN PERMISSION OF
THE DIRECTOR OF THE ST. LOUIS COUNTY DEPARTMENT OF REVENUE.

THIS MAP UPDATED:
3-26-93

ST. LOUIS COUNTY
REVENUE TECHNICAL SERVICES
DIVISION OF MAPPING

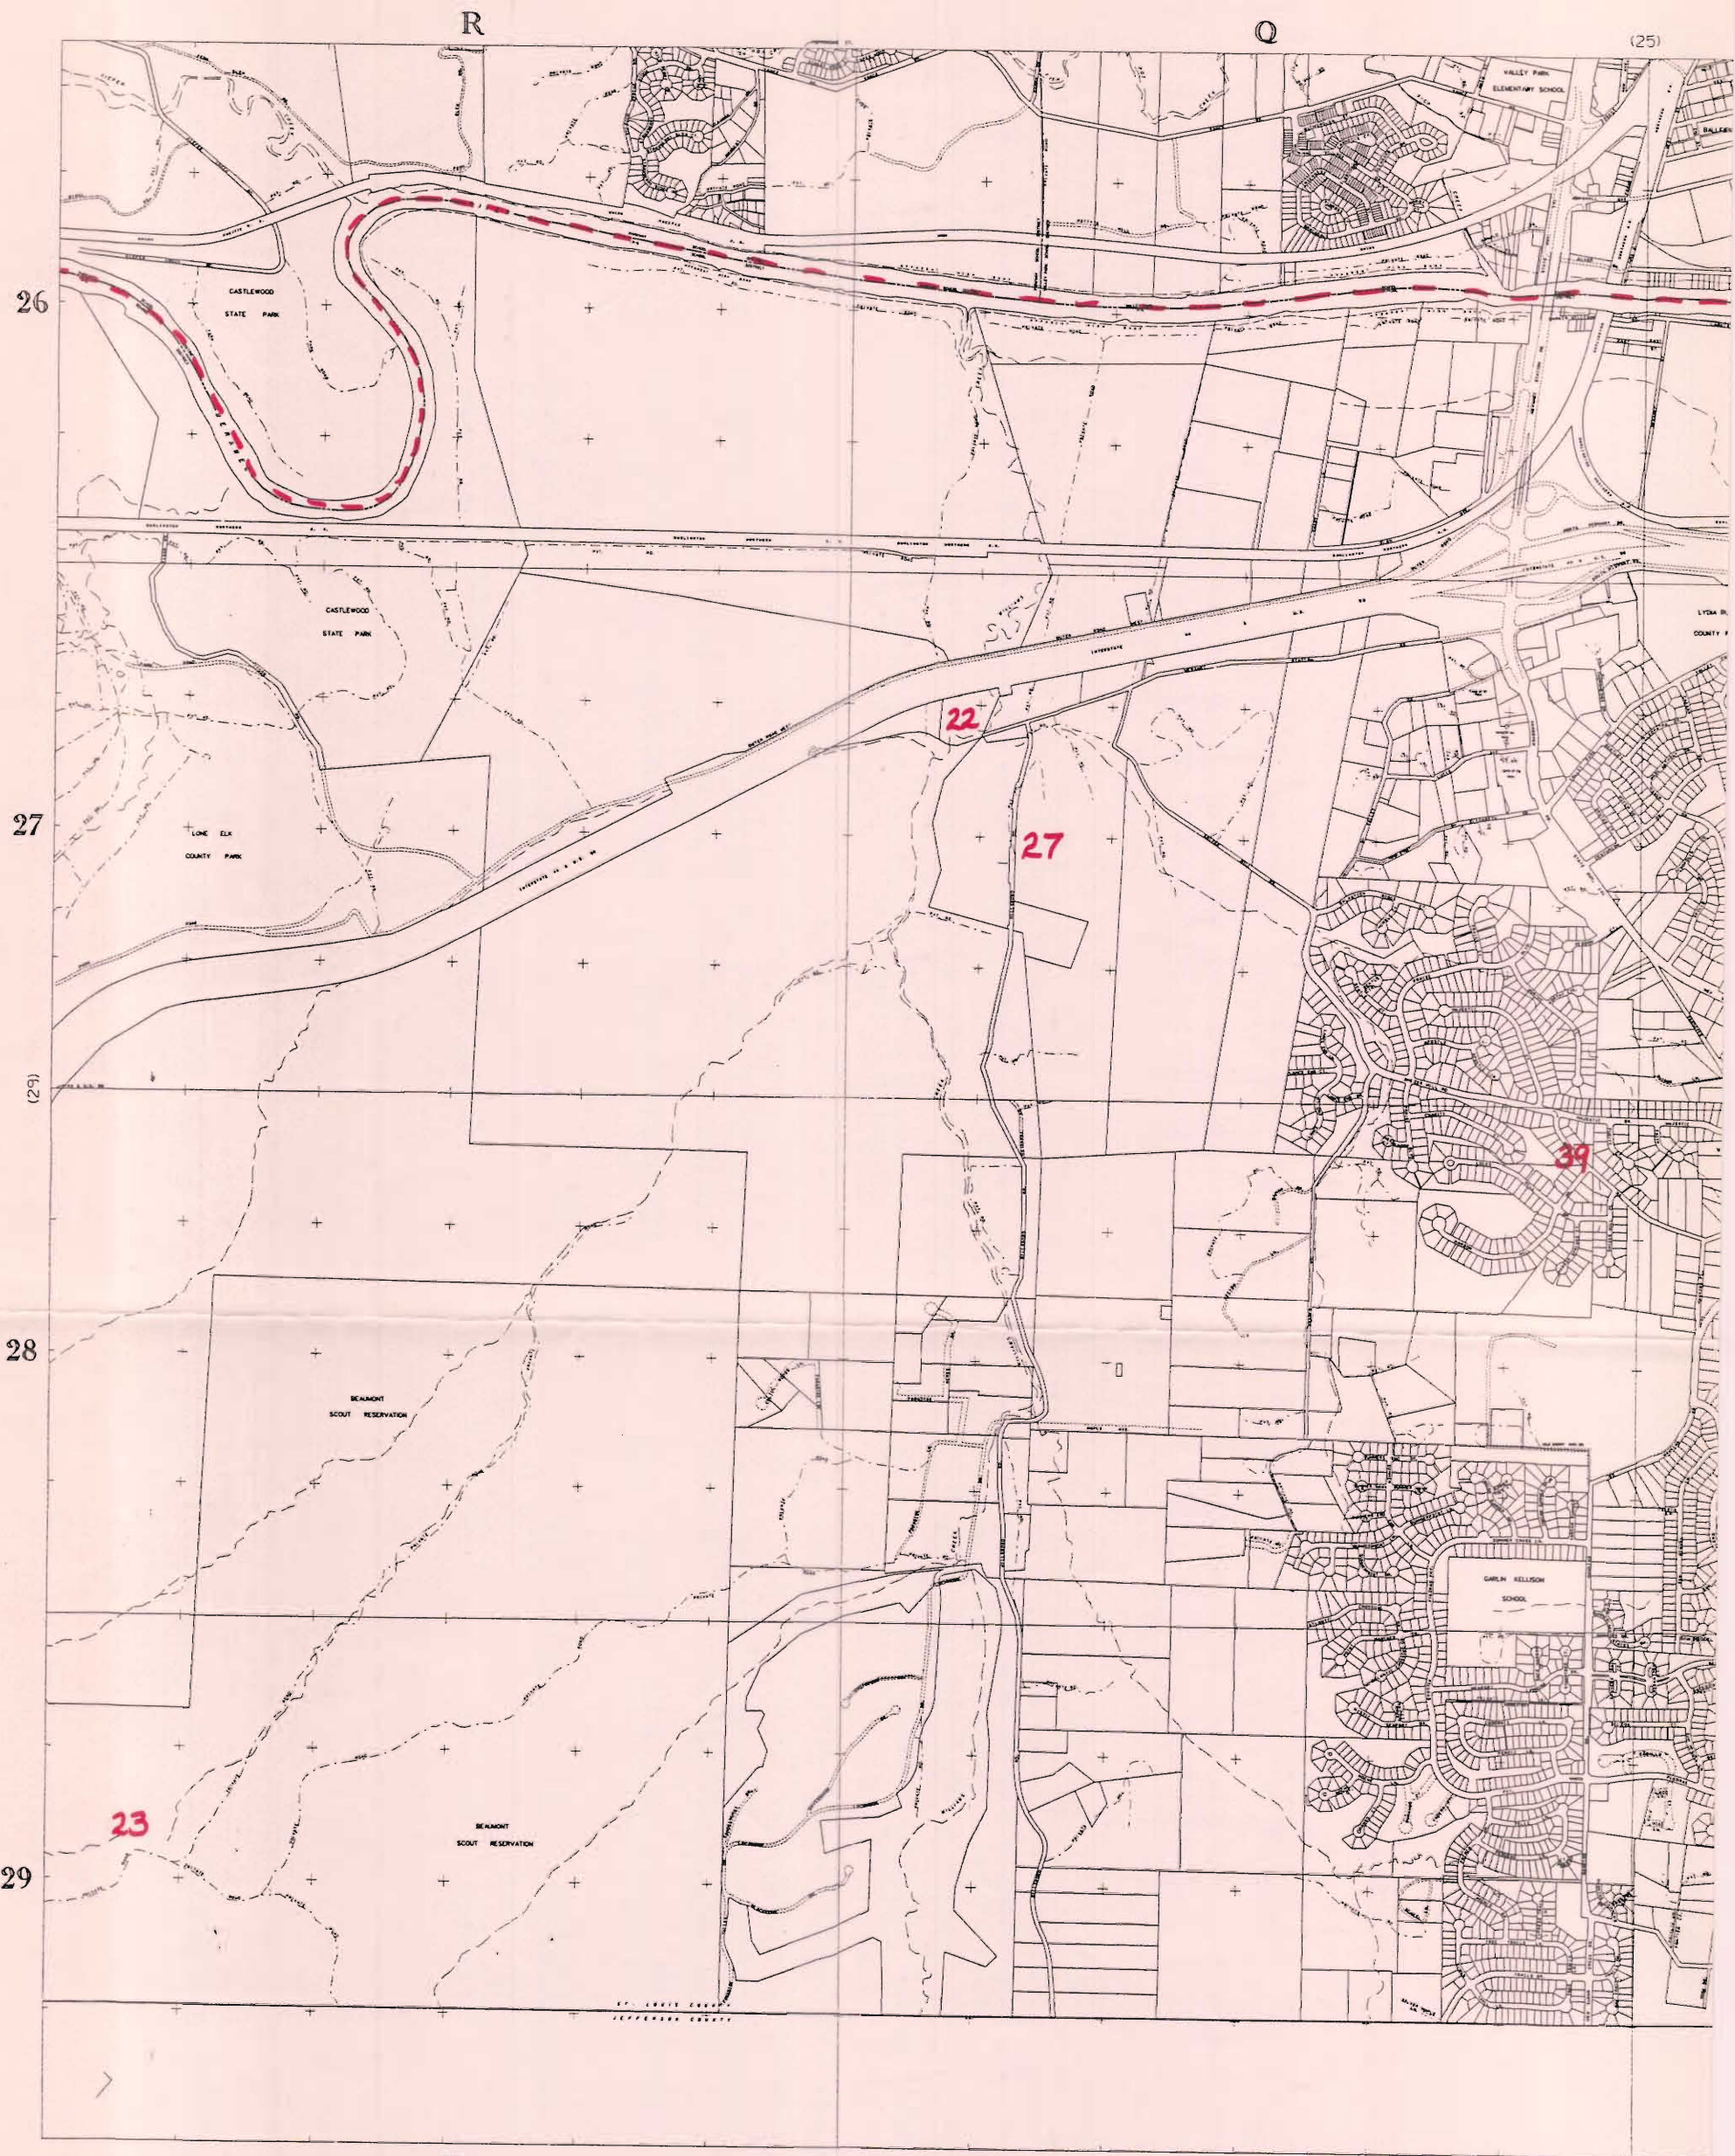

R Q
MERAMEC RIVER SOUTH, PAGE 3
COMPOSITE MAP SERIES

(24)

T

S

26

27

28

29



SCALE
1" = 800'

(34)

T

S


26-29-S-V

MERAMEC RIVER SOUTH, PAGE 4

THE REPRODUCTION OR COPYING OF THIS MAP OR ANY PART THEREOF
BY ANY PROCESS IS PROHIBITED WITHOUT WRITTEN PERMISSION OF
THE DIRECTOR OF THE ST. LOUIS COUNTY DEPARTMENT OF REVENUE.

THIS MAP UPDATED:
3-26-93

ST. LOUIS COUNTY
REVENUE TECHNICAL SERVICES
DIVISION OF MAPPING

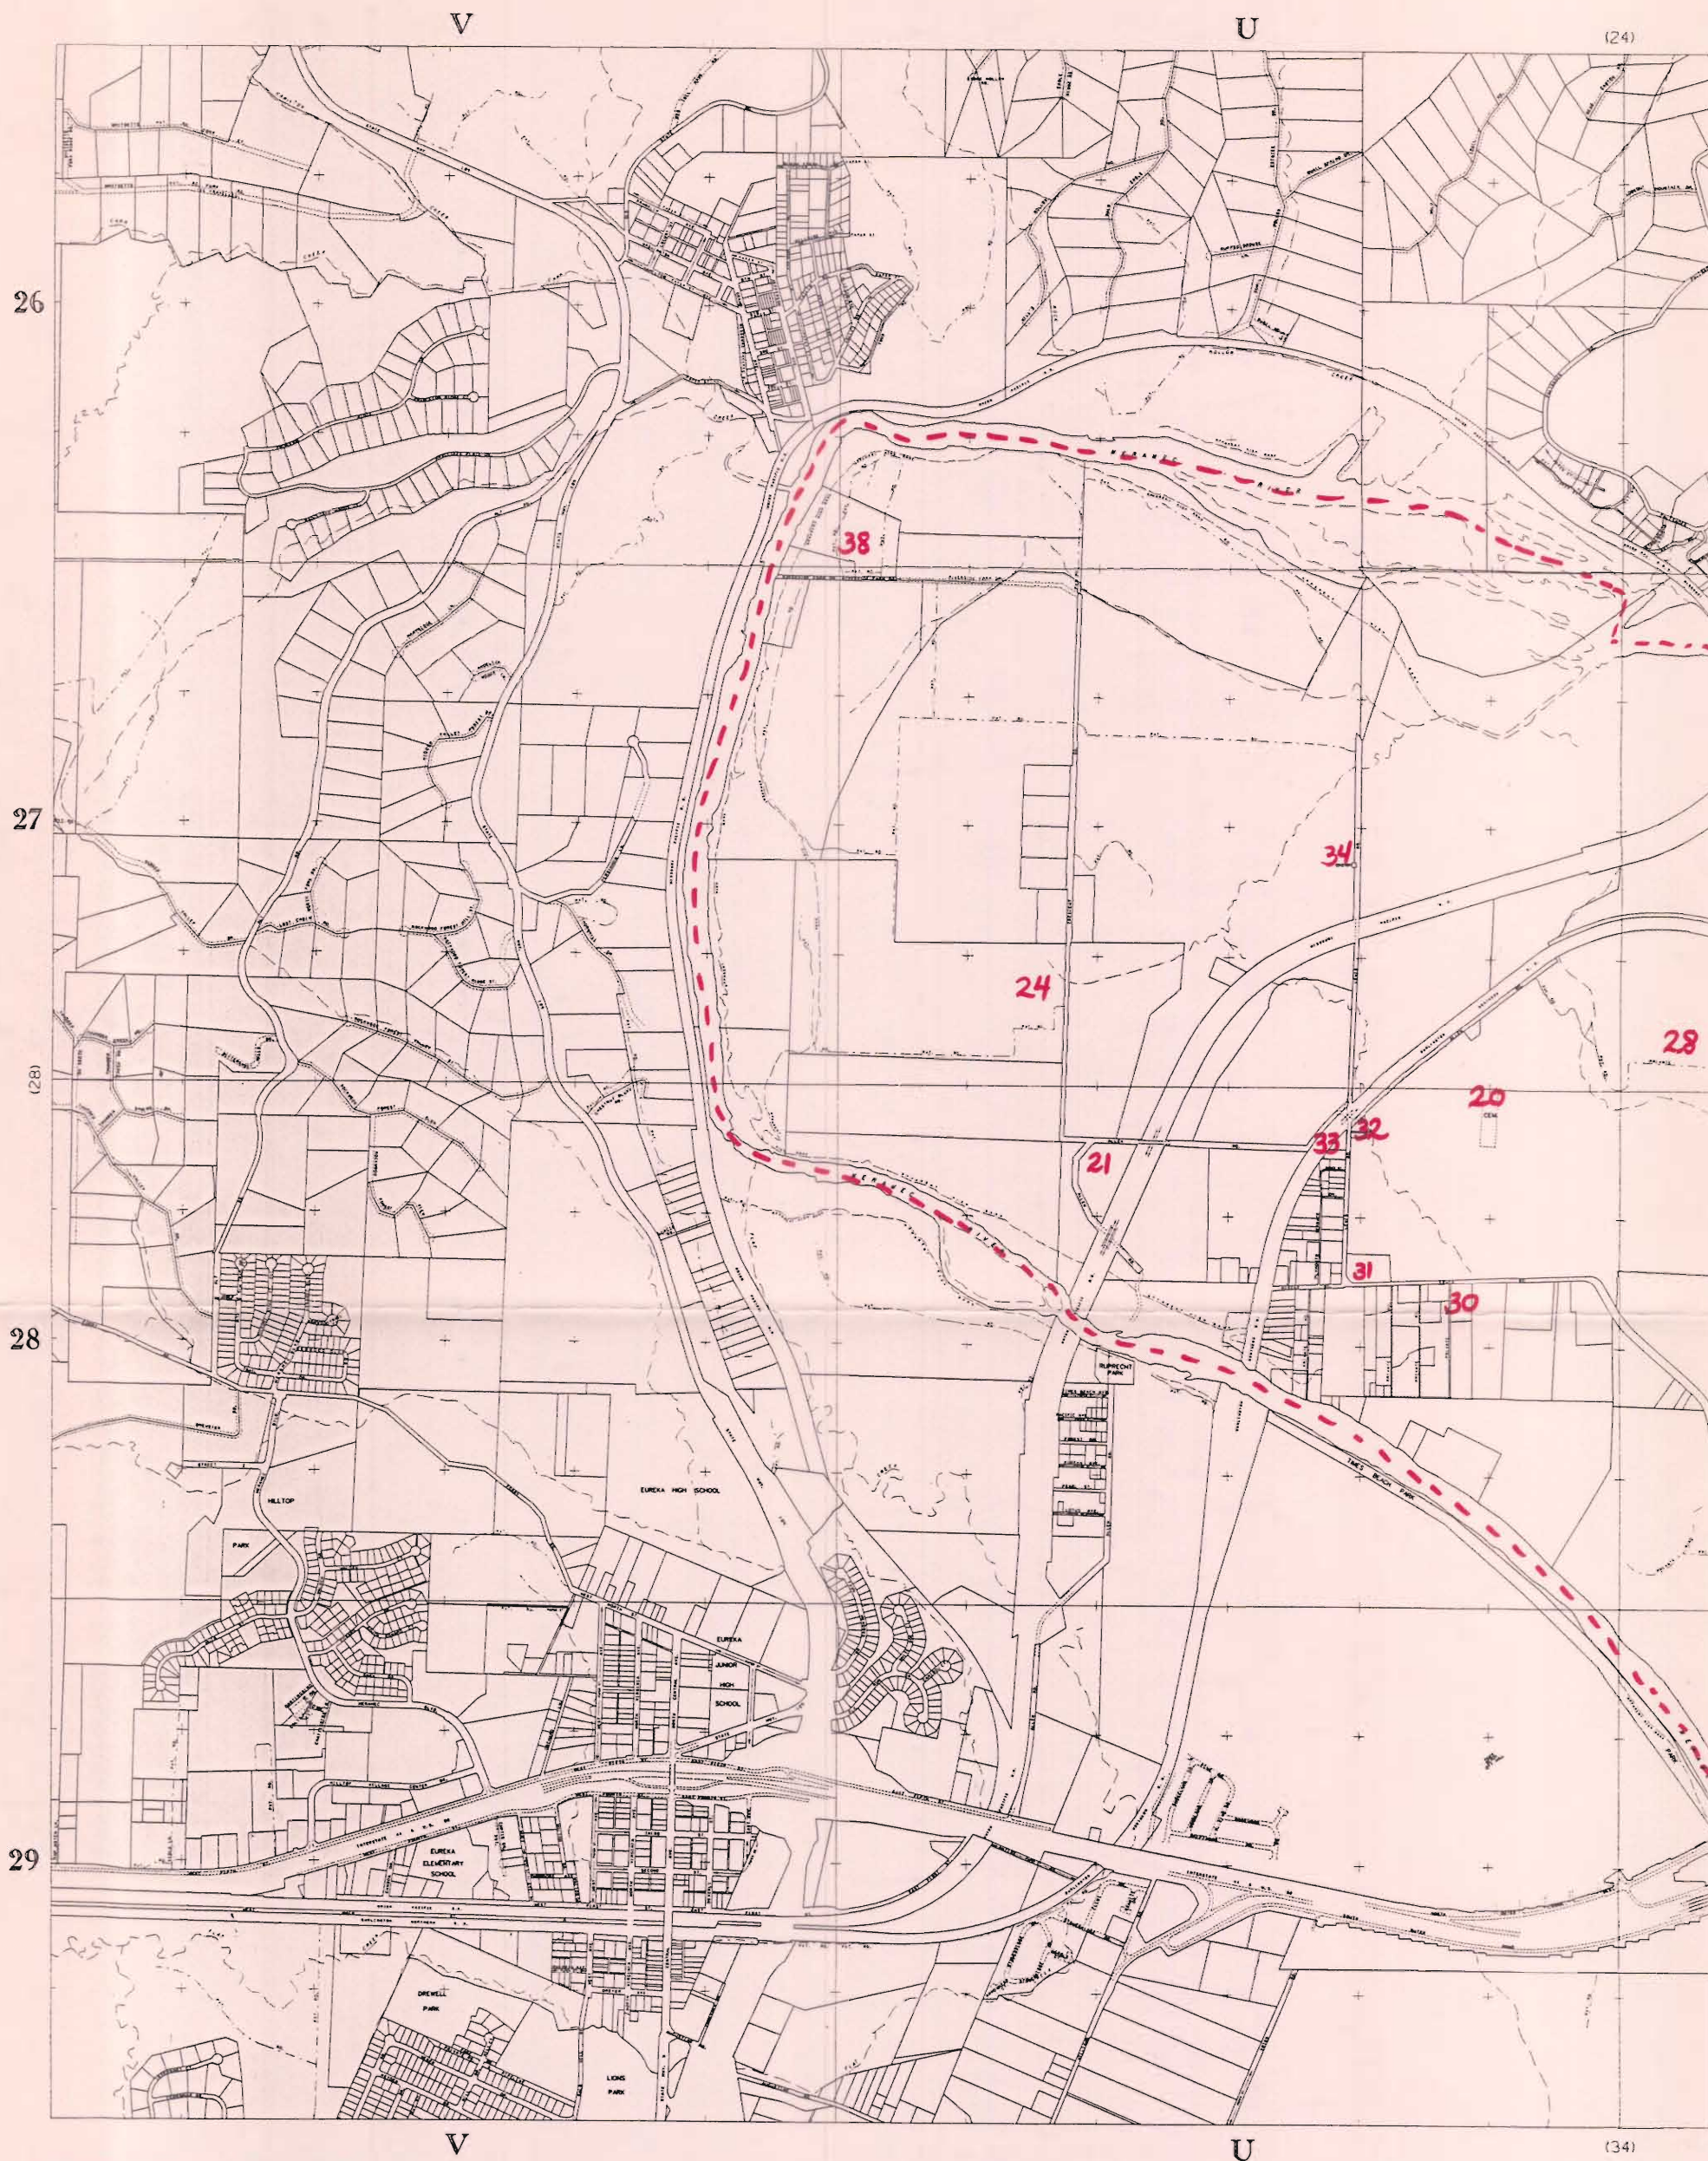


977.5
128-01

975
517.5

520

MERAMEC RIVER SOUTH , PAGE 6

MISSOURI COORDINATE SYSTEM, EAST ZONE
(VALUES IN THOUSANDS OF FEET)

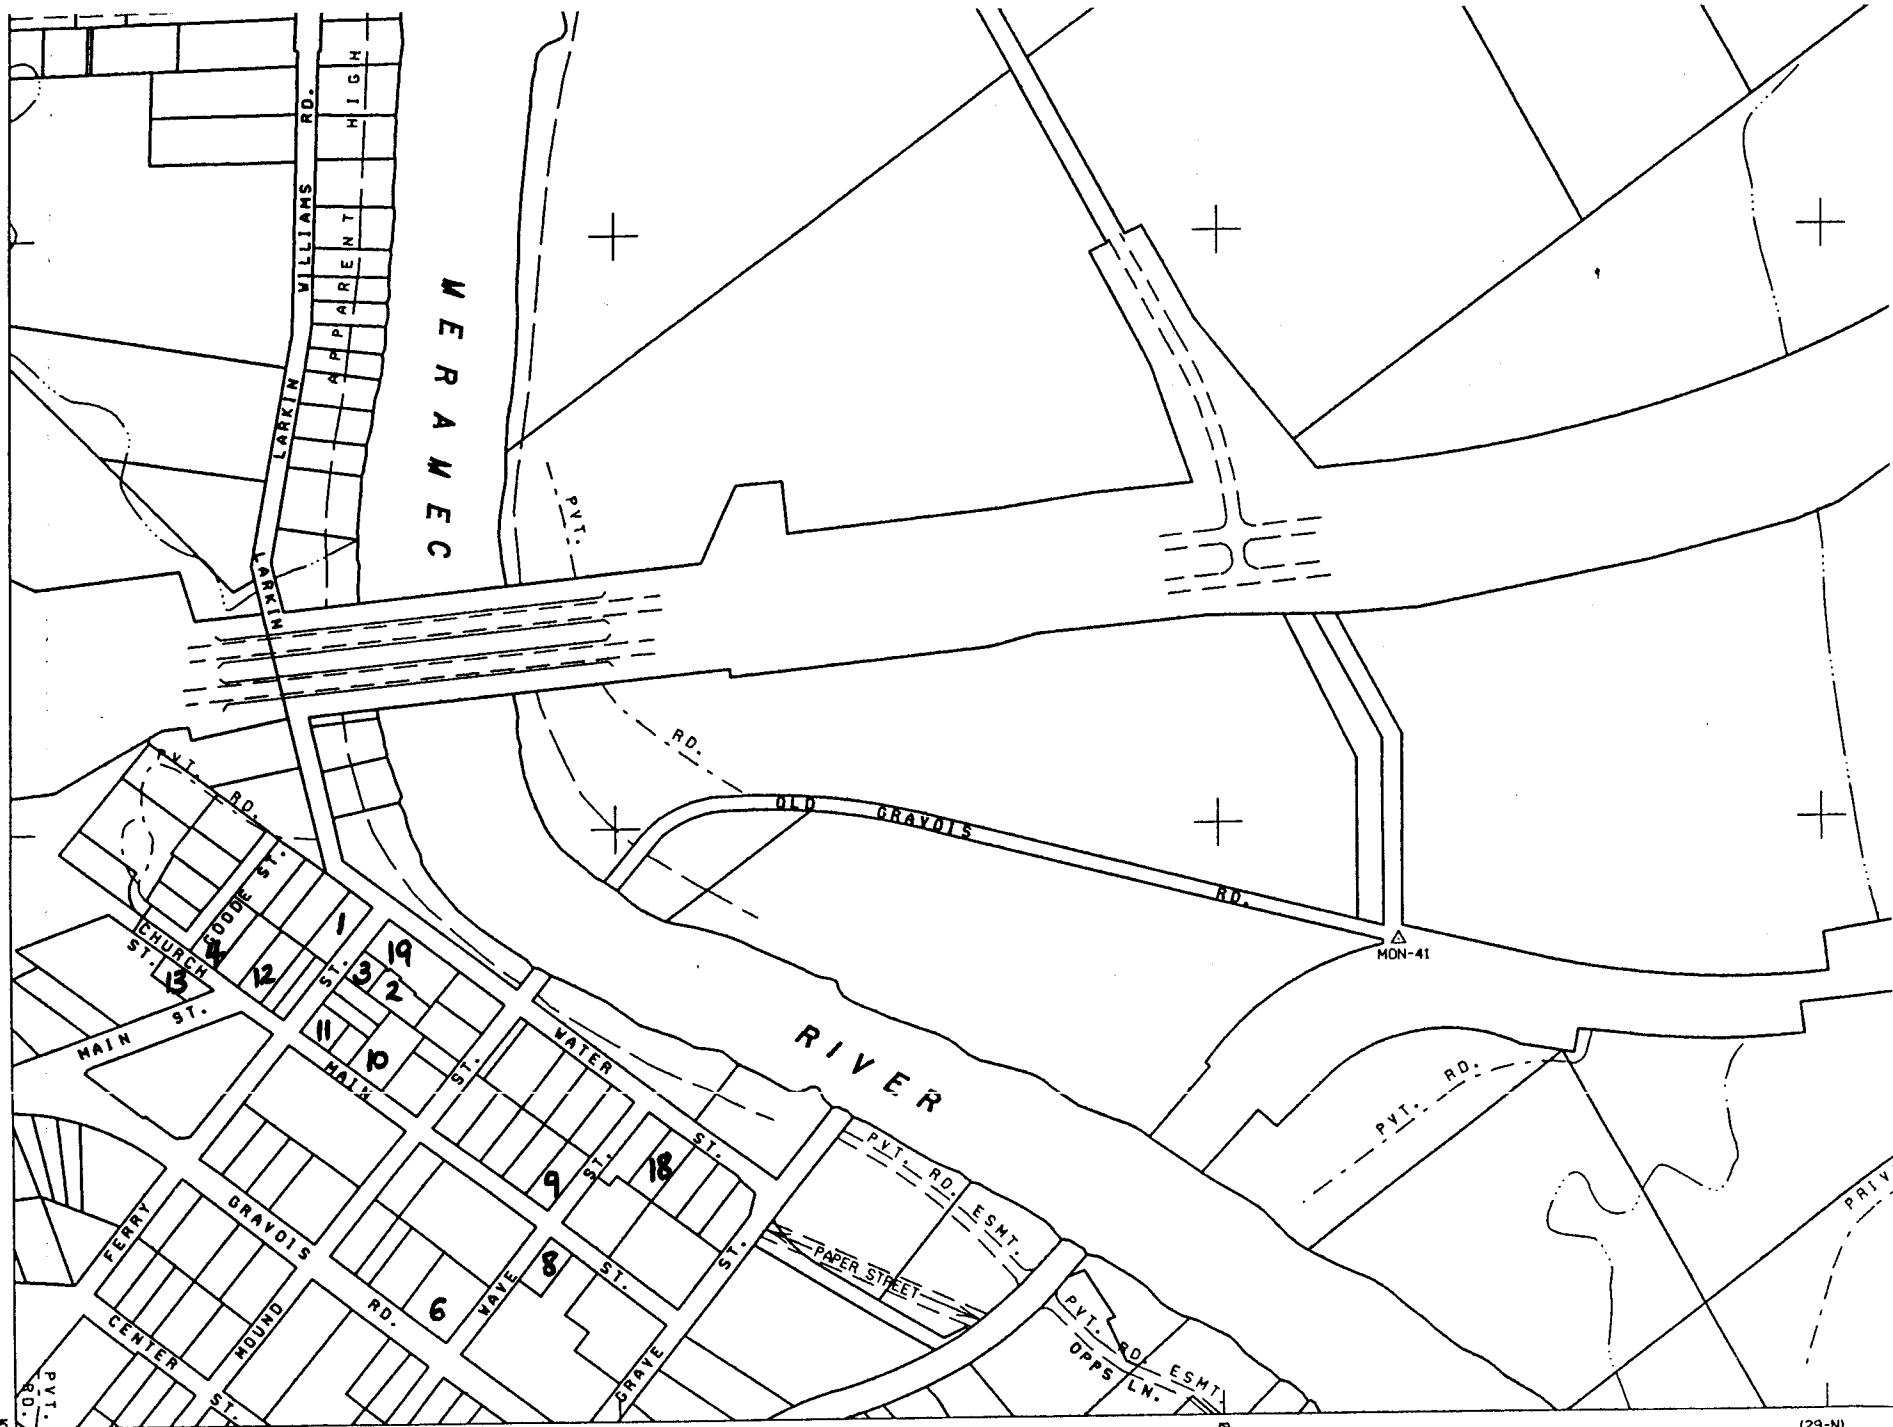

THE REPRODUCTION
BY ANY PROCESS
THE DIRECTOR OF

(29-N)

PT. OF

17

SEC. 30

CRESCENT

40W.

ROAD

KENNETH
ETAL

3.49 AC.
(EXCL. RD)

42

3.25'

290'

1498.28' 1378.28'

1688.28'

1112.76'

762.96'

B
Frd M. tel
59' B

60'
Dairy
Barn

25'
25'
19' x 24' x 10'

PT. 28U43-0058

LATT, NANCY L.

8932-1096

PT 80.48 ACRES

2718' SCALE